


# BLOCK A EXISTING GROUND FLOOR PLAN

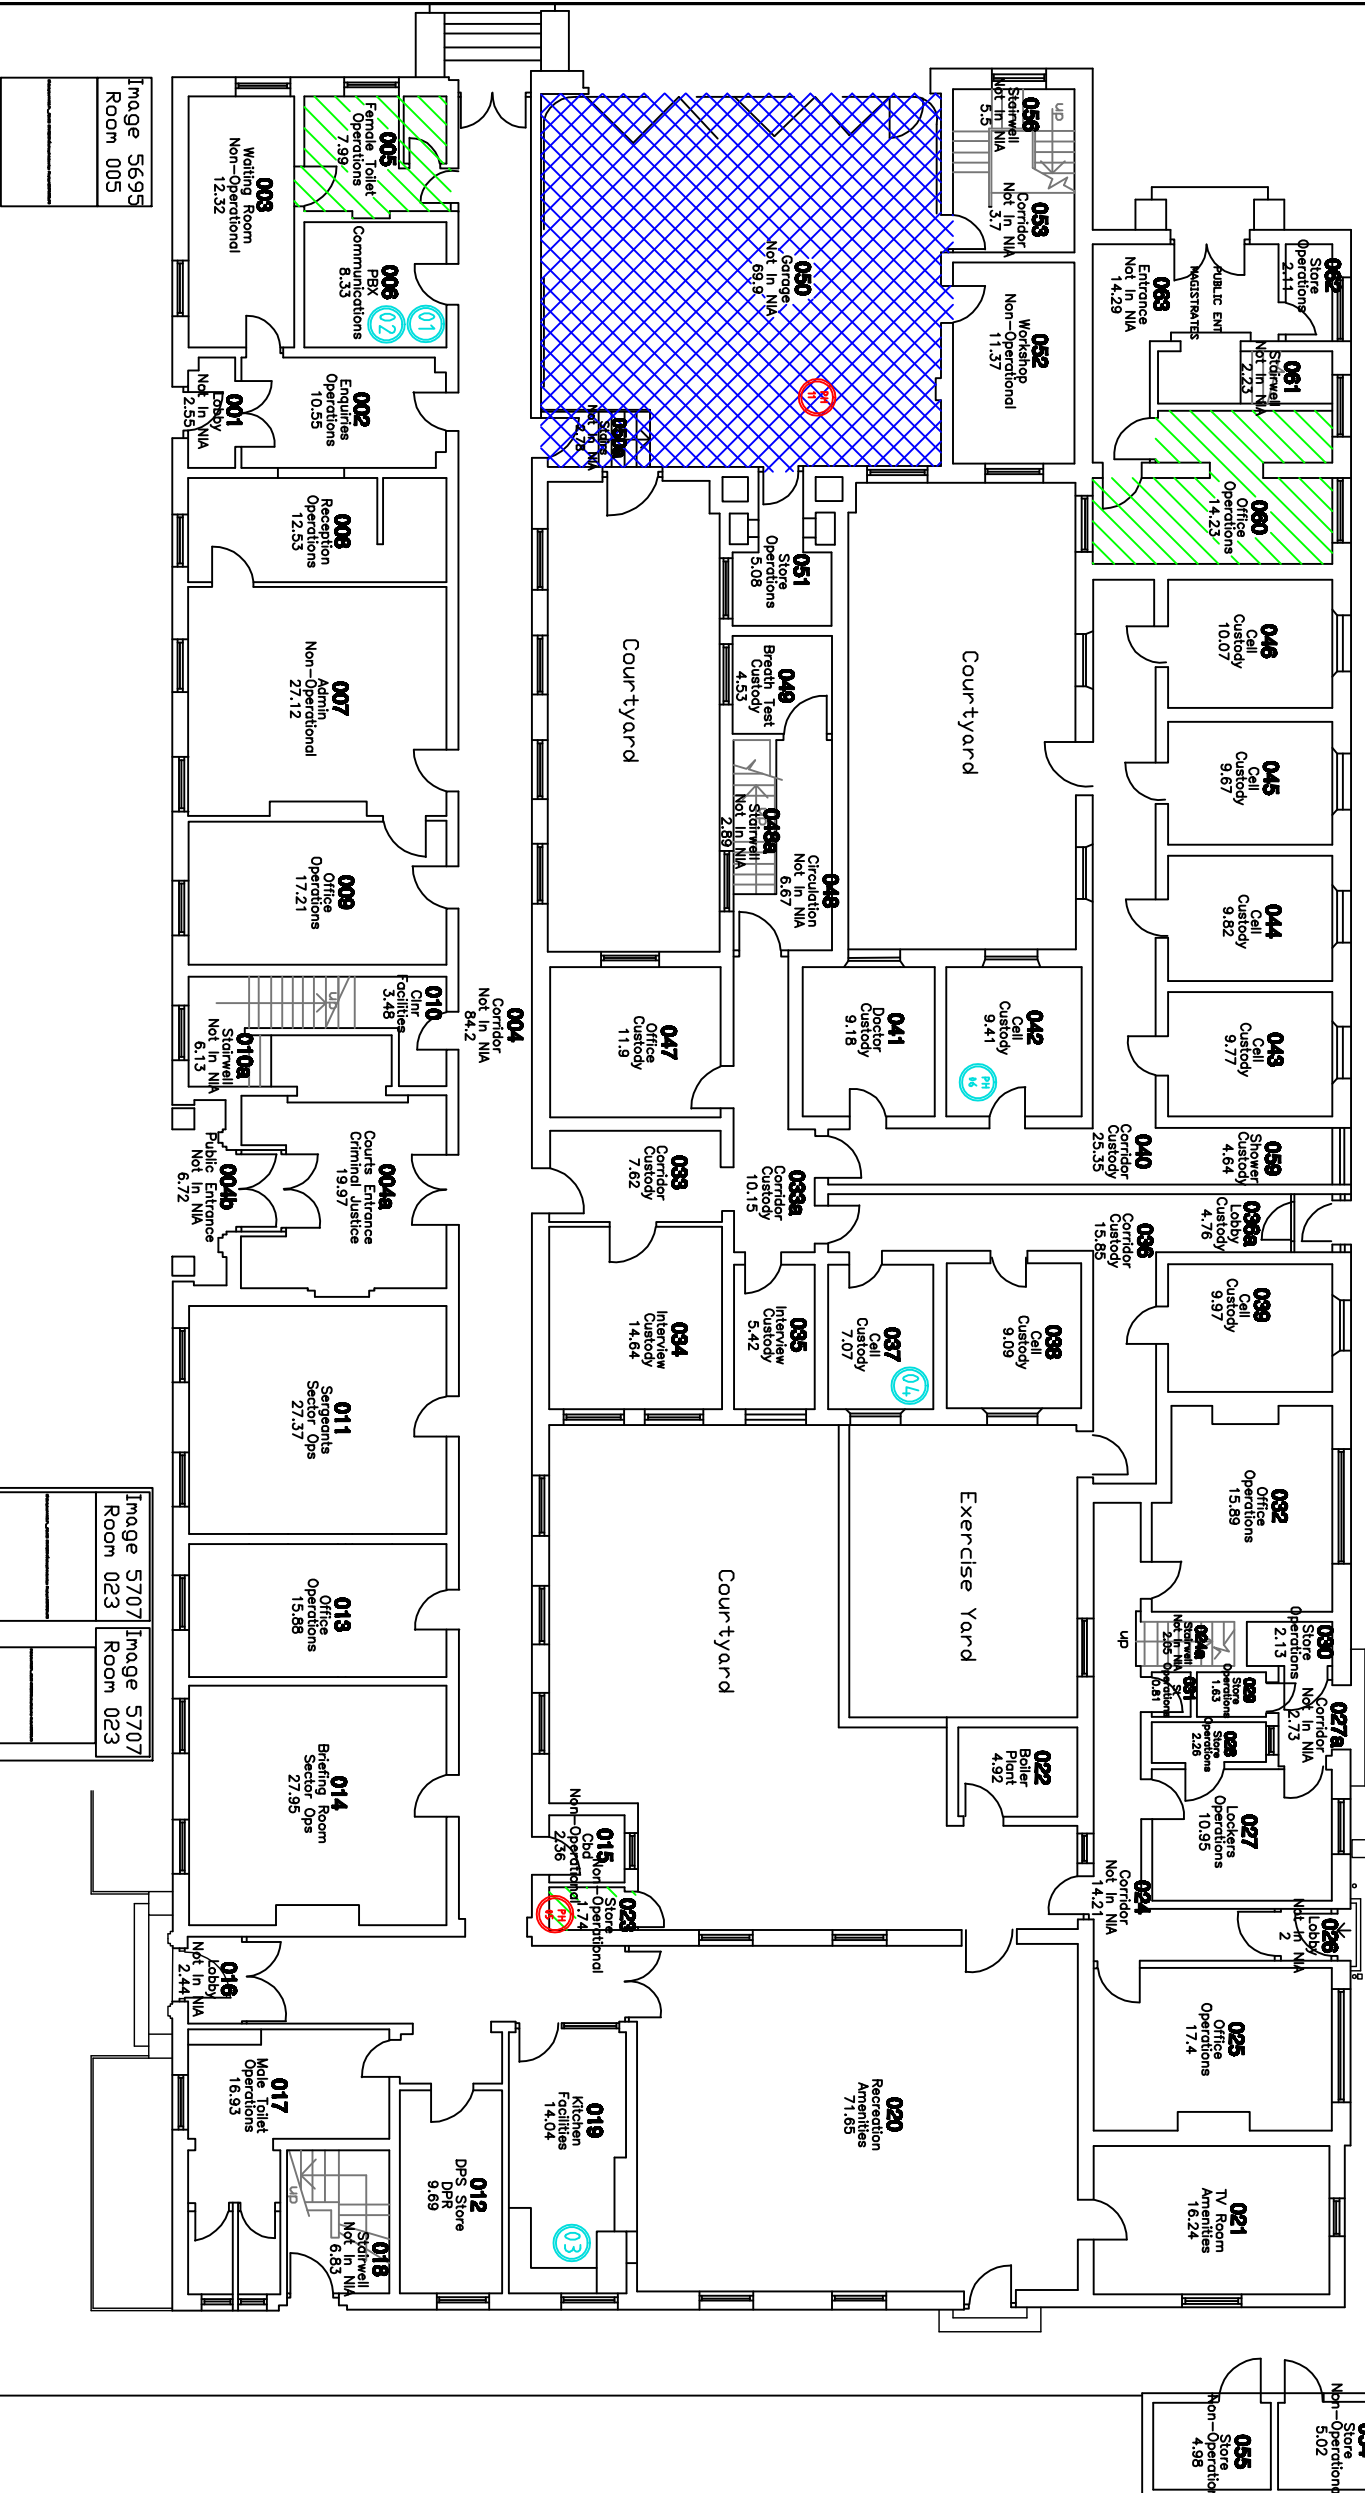

No dimensions to be scaled from this drawing.

Revisions	Date

**Asbestos Risk Drawing**

01	Non-Asbestos Sample
○	Asbestos Sample
	Low Risk
	Medium Risk
	High Risk
	Softly Tam
	Undercloaks

**Asbestos Survey**  
**P H Consultants**  
 Report Date: 11-10-2005

Avon & Somerset Police Authority  
 Estates Department  
 Police Headquarters  
 Valley Road  
 Portishead  
 Bristol  
 BS20 8QJ

Project: Minehead Police Station  
 Townsend Road  
 Minehead  
 Somerset

Drawing: Block "A"  
 Ground Floor Plan

Property Ref: PE/29/1/058

Dwg No	Rev.	Date
A-00-3	1	FEB 2000

Scale: 1/200  
 Drawn By: T.JL/CR

No Asbestos Detected In Survey (NADIS)

Image 5694	Image 5696	Image 5704	Image 5705	Image 5706
Room 006	Room 019	Room 037	Room 042	Room 037

Image 5695	Image 5707	Image 5707
Room 005	Room 023	Room 023