



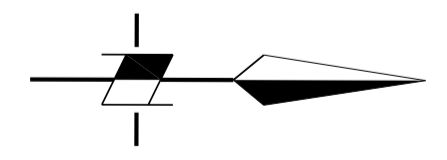

FRONT BUILDING
FIRST FLOOR PLAN

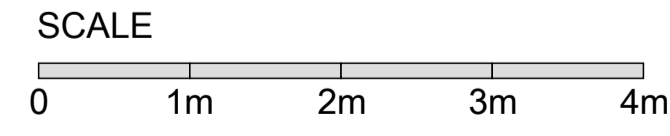

Note:
Do not scale from this drawing. All dimensions to be checked on site.

This drawing is protected under Copyright and cannot be reproduced or copied without permission.

Revisions

A	draft issue		

Stabb
Office Design | Office Fit Out
Stabb Limited,
10 Northington Street
London WC1N 2JG.

t: +44 (0)20 7952 1500

Client
-
Project
Ikon House
30 Cowcross Street
London WC1

Drawing
First Floor
Proposed Plan

Scale 1:50 @ A1	Date 22 Apr 2022		
Project no. S4867	Status LO	Dwg no. 001	Rev B