


FIRST FLOOR PLAN

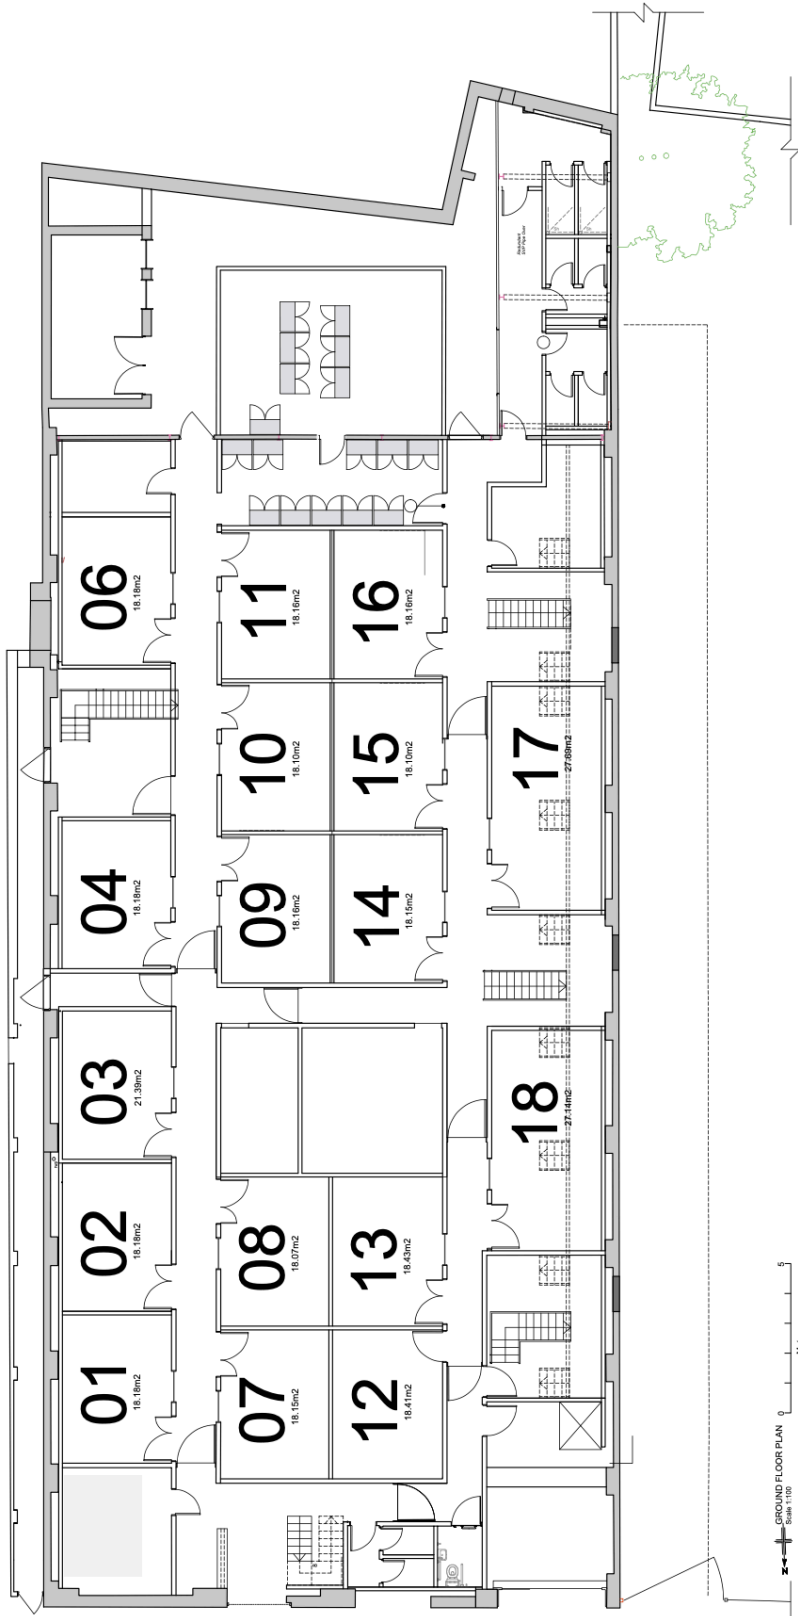

GROUND FLOOR PLAN  
Scale 1:100  
0 5 Meters