

GENERAL NOTES

ALL INTERIOR DIMENSIONS INCLUDING CEILING HEIGHTS ARE TAKEN TO AND FROM FINISHED SURFACES UNLESS OTHERWISE STATED. ALL LEVELS AND DIMENSIONS MUST BE CHECKED ON SITE. ANY DISCREPANCIES WITH THE INFORMATION DISPLAYED IN THIS DRAWING MUST BE REPORTED IMMEDIATELY TO THE SURVEYOR. RESPONSIBILITY CANNOT BE ACCEPTED FOR ANY ERRORS MADE TO THIS DRAWING WITHOUT THE SURVEYOR'S PERMISSION. THIS DRAWING MUST NOT BE REPRODUCED, COPIED, SCALED OR REPRODUCED OTHERWISE WITHOUT THE SURVEYOR'S PERMISSION. THE DRAWING SHALL BE USED ONLY FOR THE INTENDED PURPOSE AND NOT BE USED FOR ANY OTHER PURPOSES. THE SURVEYOR SHALL NOT BE RESPONSIBLE FOR ANY CONSEQUENCES OF ANY STRUCTURAL CALCULATION OR BUILDING CONSTRUCTION / DEMOLITION WORK.

SURVEY GRID

PLEASE NOTE THAT GRID SHOWN ON THIS DRAWING IS AS FOLLOWS:
● ARBITRARY
○ ARBITRARY BUT APPROXIMATELY RELATED TO GRID NORTH
○ BEST FIT TO ORDNANCE SURVEY DIGITAL DATA
○ ORDNANCE SURVEY NATIONAL GRID USING UPS

LEVELS AND HEIGHTS

AS ARCH-SPRINGER HEIGHT
AV ARCH-HEAD HEIGHT
B BEAM SOFFIT HEIGHT
C CEILING SOFFIT HEIGHT
D DOOR HEAD HEIGHT
FL FLOOR LEVEL
P PLINTH HEIGHT
S SOFFIT HEIGHT
T TRUNNING HEIGHT
WS WINDOW SILL HEIGHT
WN WINDOW HEAD HEIGHT
PLEASE NOTE ALL HEIGHTS TAKEN FROM FLOORING UNLESS OTHERWISE STATED.
DATUM: ARBITRARY
DESCRIPTION: N/A
NA

SYMBOLS


SYMBOLS legend showing various architectural symbols for walls, doors, windows, stairs, and furniture. Includes symbols for brickwork, plaster, concrete, and electrical symbols.

ABBREVIATIONS (Where Applicable)

Table of abbreviations for architectural elements. Columns include: AIR BRICK, AIR CONDITIONING UNIT, BOLLARD, BRICK WALL, BRICK PAVING SLABS, DOWN PIPE, ELECTRICAL CABLE PIT, ELECTRICITY POLE, FIRE HYDRANT, GULLY, GAS STOP COCK, GAS VALVE, HOT WATER CILINDER, HEATED TONGUE RAIL, INSPECTION COVER, LAMP POST, MANHOLE, MANHOLE, NOTICE BOARD, NO FURTHER INFORMATION, OVERHEAD, RADATOR, ROAD GULLY, RADATOR HOUSING, ROAD NAME BOARD, ROAD SIGN, RADIATING WALL, RAINWATER PIPE, STOP COOK, SECONDARY GLAZING, STOP VALVE, TRUNNING, TELECOM INSPECTION COVER, TRAP DOOR COVER, TRAFFIC LIGHT, TELEGRAPH POLE, TACTILE PAVING SLABS, UNABLE TO LIFT, VENT, VENT PIPE, WINDOW, WATER METER, WASTE PIPE.

FENCE TYPES AND ABBREVIATIONS (Where Applicable)

Table of fence types and abbreviations: BWC BARBER WIRE, C CLOSE BOARDING, CI CORRUGATED IRON, CLX CHAIN LINK, CPD CHESTNUT PALING, R IRON RAILINGS, PR POST & RAIL, PW POST & WIRE, OB OPEN BOARDING, WM WIRE MESH.

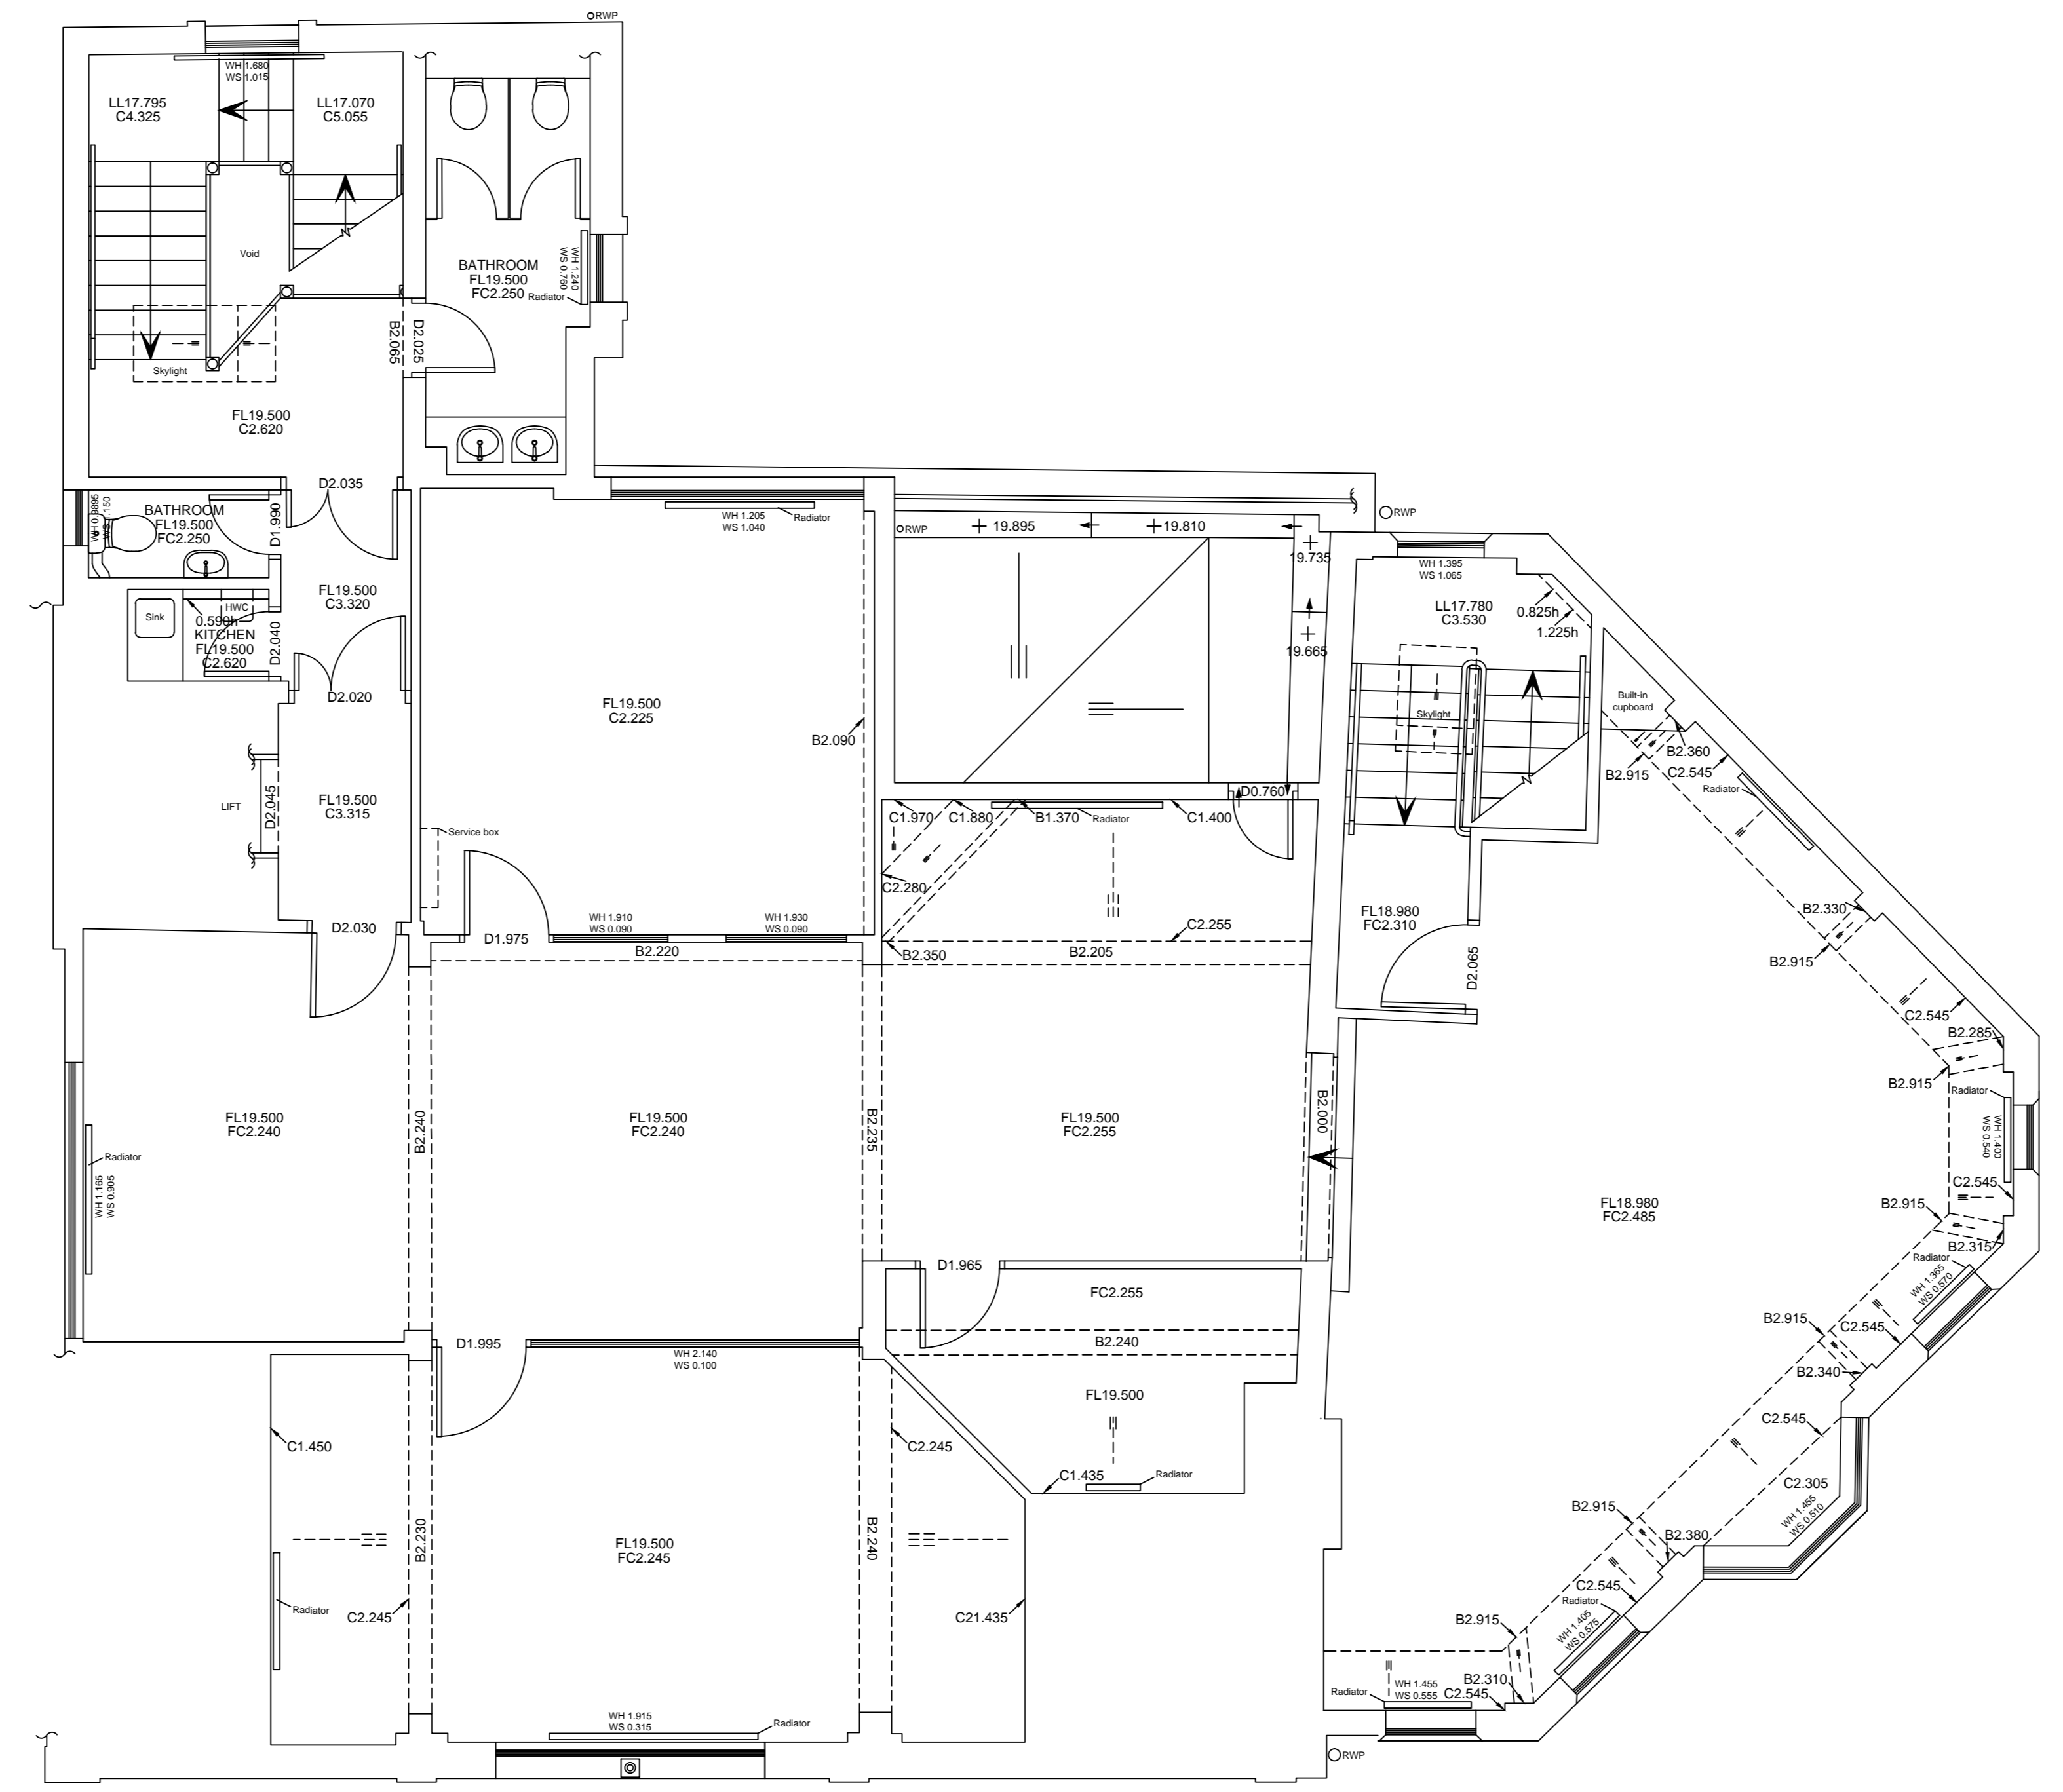

FOURTH FLOOR PLAN

PROJECT TITLE
ST. AUGUSTINE COURT
BRISTOL
BS1 4UL

DRAWING TITLE
FOURTH FLOOR

Scale bar showing 0 to 5 meters. SCALE: 1:50. SCALE SIZE: A0. DRAWING: 313880.

Table with columns: DRAWN, CHECKED, DATE. Values: BC, HR, APRIL 2023.