

GENERAL NOTES
 ALL INTERIOR DIMENSIONS INCLUDING CEILING HEIGHTS ARE TAKEN TO AND FROM FINISHED SURFACES UNLESS OTHERWISE STATED. ALL LEVELS AND DIMENSIONS MUST BE CHECKED ON SITE. ANY DISCREPANCIES WITH THE INFORMATION DISPLAYED IN THIS DRAWING MUST BE REPORTED TO THE SURVEYOR IMMEDIATELY. THE SURVEYOR'S RESPONSIBILITY IS LIMITED TO THE INFORMATION PROVIDED IN THIS DRAWING. THE DRAWING IS NOT TO BE USED FOR ANY OTHER PURPOSES WITHOUT THE WRITTEN PERMISSION OF THE SURVEYOR. THE DRAWING SHALL BE USED IN ACCORDANCE WITH THE TERMS AND CONDITIONS OF THE SURVEYOR'S STANDARD CONDITIONS OF BUSINESS. THE SURVEYOR SHALL NOT BE RESPONSIBLE FOR ANY DISCREPANCIES FOR ANY STRUCTURAL CALCULATION OR BUILDING CONSTRUCTION / RENOVATION WORK.

SURVEY GRID

PLEASE NOTE THAT GRID SHOWN ON THIS DRAWING IS AS FOLLOWS:

- ARBITRARY
- ARBITRARY BUT APPROXIMATELY RELATED TO GRID NORTH
- BEST FIT TO ORDNANCE SURVEY DIGITAL DATA
- ORDNANCE SURVEY NATIONAL GRID USING GPS

LEVELS AND HEIGHTS

- AS ARCH-SUPPORT HEIGHT
- AV ARCH-HEAD HEIGHT
- B BEAM SOFFIT HEIGHT
- C CEILING SOFFIT HEIGHT
- D DOOR HEAD HEIGHT
- FL FLOOR LEVEL
- F FLOOR FINISH HEIGHT
- S SOFFIT HEIGHT
- T TRUNNING HEIGHT
- WS WINDOW SILL HEIGHT
- WN WINDOW HEAD-HEIGHT

PLEASE NOTE ALL HEIGHTS TAKEN FROM FLOOR FINISH UNLESS OTHERWISE STATED

DATUM: ARBITRARY

DESCRIPTION: N/A

NA

SYMBOLS


	AIR BRICK		OVERHEAD
	AIR CONDITIONING UNIT		PAVEMENT LIGHT
	BALL WALL		RADIATOR
	BEAM SOFFIT		ROAD GULLY
	CEILING SOFFIT		RADIATOR HOUSING
	DOOR HEAD		ROAD NAME BOARD
	FLOOR LEVEL		ROAD SIGN
	FLOOR FINISH HEIGHT		RAISING WALL
	SOFFIT HEIGHT		RAINWATER PIPE
	TRUNNING HEIGHT		STOP COOK
	WINDOW SILL HEIGHT		SECONDARY GLAZING
	WINDOW HEAD-HEIGHT		STOP VALVE
	ELECTRICAL SOCKET		TRUNNING
	ELECTRICAL SOCKET		TELECOM INSPECTION COVER
	LAMP POST		TRAP DOOR COVER
	MANHOLE		TRAFFIC LIGHT
	MANHOLE		TACTILE PAVING SLAB
	NOTICE BOARD		UNAVAILABLE TO LIFT
	NO FURTHER INFORMATION		VENT
	WASTE PIPE		VENT PIPE
	WASTE PIPE		WINDOW
	WATER METER		WIRE MESH

ABBREVIATIONS (Where Applicable)

AB	AIR BRICK	OH	OVERHEAD
AU	AIR CONDITIONING UNIT	PL	PAVEMENT LIGHT
BW	BALL WALL	R	RADIATOR
BS	BEAM SOFFIT	RG	ROAD GULLY
BT	BRITISH TELECOM	RH	RADIATOR HOUSING
CB	CABLE TELEVISION COVER	RNB	ROAD NAME BOARD
CE	CEILING EYE	RS	ROAD SIGN
CL	COVER LEVEL	RW	RAISING WALL
CP	CONCRETE PAVING SLABS	RWP	RAINWATER PIPE
DC	DOWN PIPE	SC	STOP COOK
EP	ELECTRIC CABLE PIT	SG	SECONDARY GLAZING
EP	ELECTRICITY POLE	SV	STOP VALVE
FR	FIRE RISER	T	TRUNNING
G	GULLY	TC	TELECOM INSPECTION COVER
GSC	GAS STOP COOK	TD	TRAP DOOR COVER
GV	GAS VALVE	TL	TRAFFIC LIGHT
HWC	HEATED WATER CYLINDER	TP	TACTILE PAVING SLAB
HR	HEATED TONEL RAIL	TPS	TACTILE PAVING SLABS
IC	INSPECTION COVER	UTL	UNAVAILABLE TO LIFT
LP	LAMP POST	V	VENT
MH	MANHOLE	VP	VENT PIPE
MW	MANHOLE	W	WINDOW
NB	NOTICE BOARD	WM	WATER METER
NFI	NO FURTHER INFORMATION	WP	WASTE PIPE

FENCE TYPES AND ABBREVIATIONS (Where Applicable)

BWC	BARRIER WIRE	R	IRON RAILINGS
B	CLOSE BOARDING	PR	POST & RAIL
C	CORRUGATED IRON	PW	POST & WIRE
CL	CHAIN LINK	OB	OPEN BOARDING
CX	CHESTNUT PALING	WM	WIRE MESH

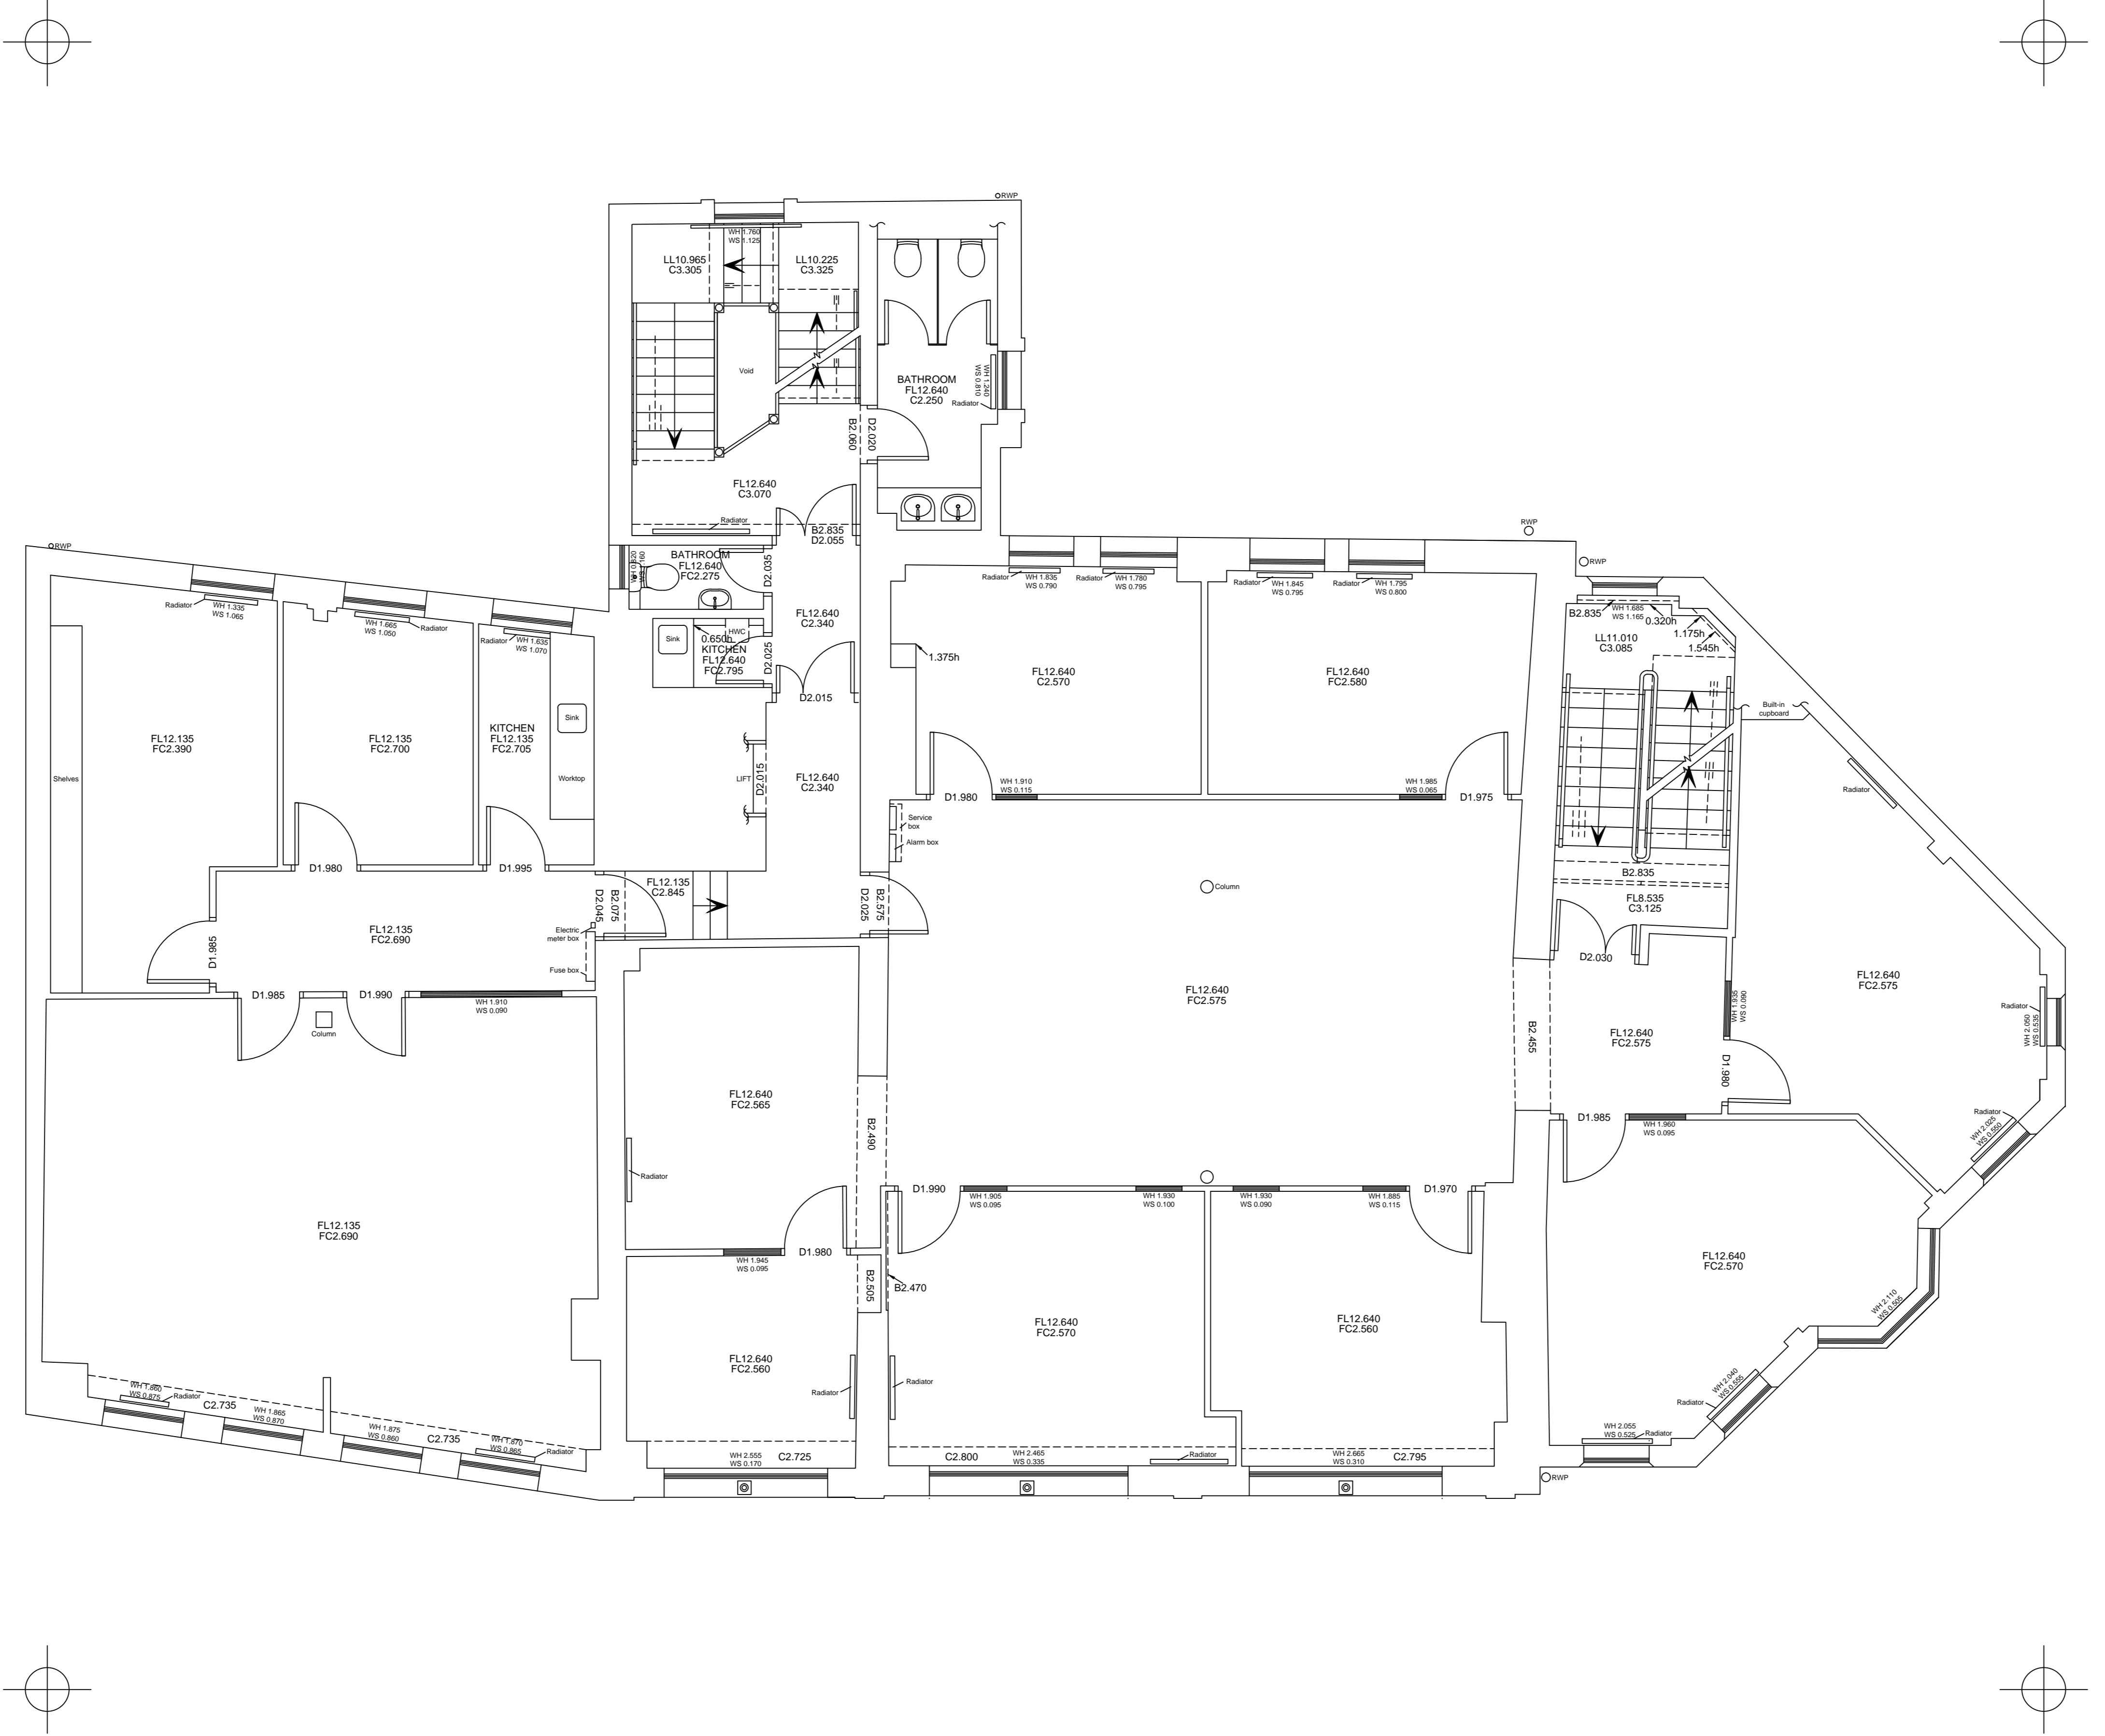

SECOND FLOOR PLAN

PROJECT TITLE
 ST. AUGUSTINE COURT
 BRISTOL
 BS1 4UL

DRAWING TITLE
 SECOND FLOOR

SCALE 1:50

SCALE	SIZE	DRAWING
1:50	A0	313880

DRAWN	CHECKED	DATE
BC	HR	APRIL 2023