


- Notes:
- All dimensions are in millimeters (mm) unless otherwise stated.

0mm 500 1000 1500

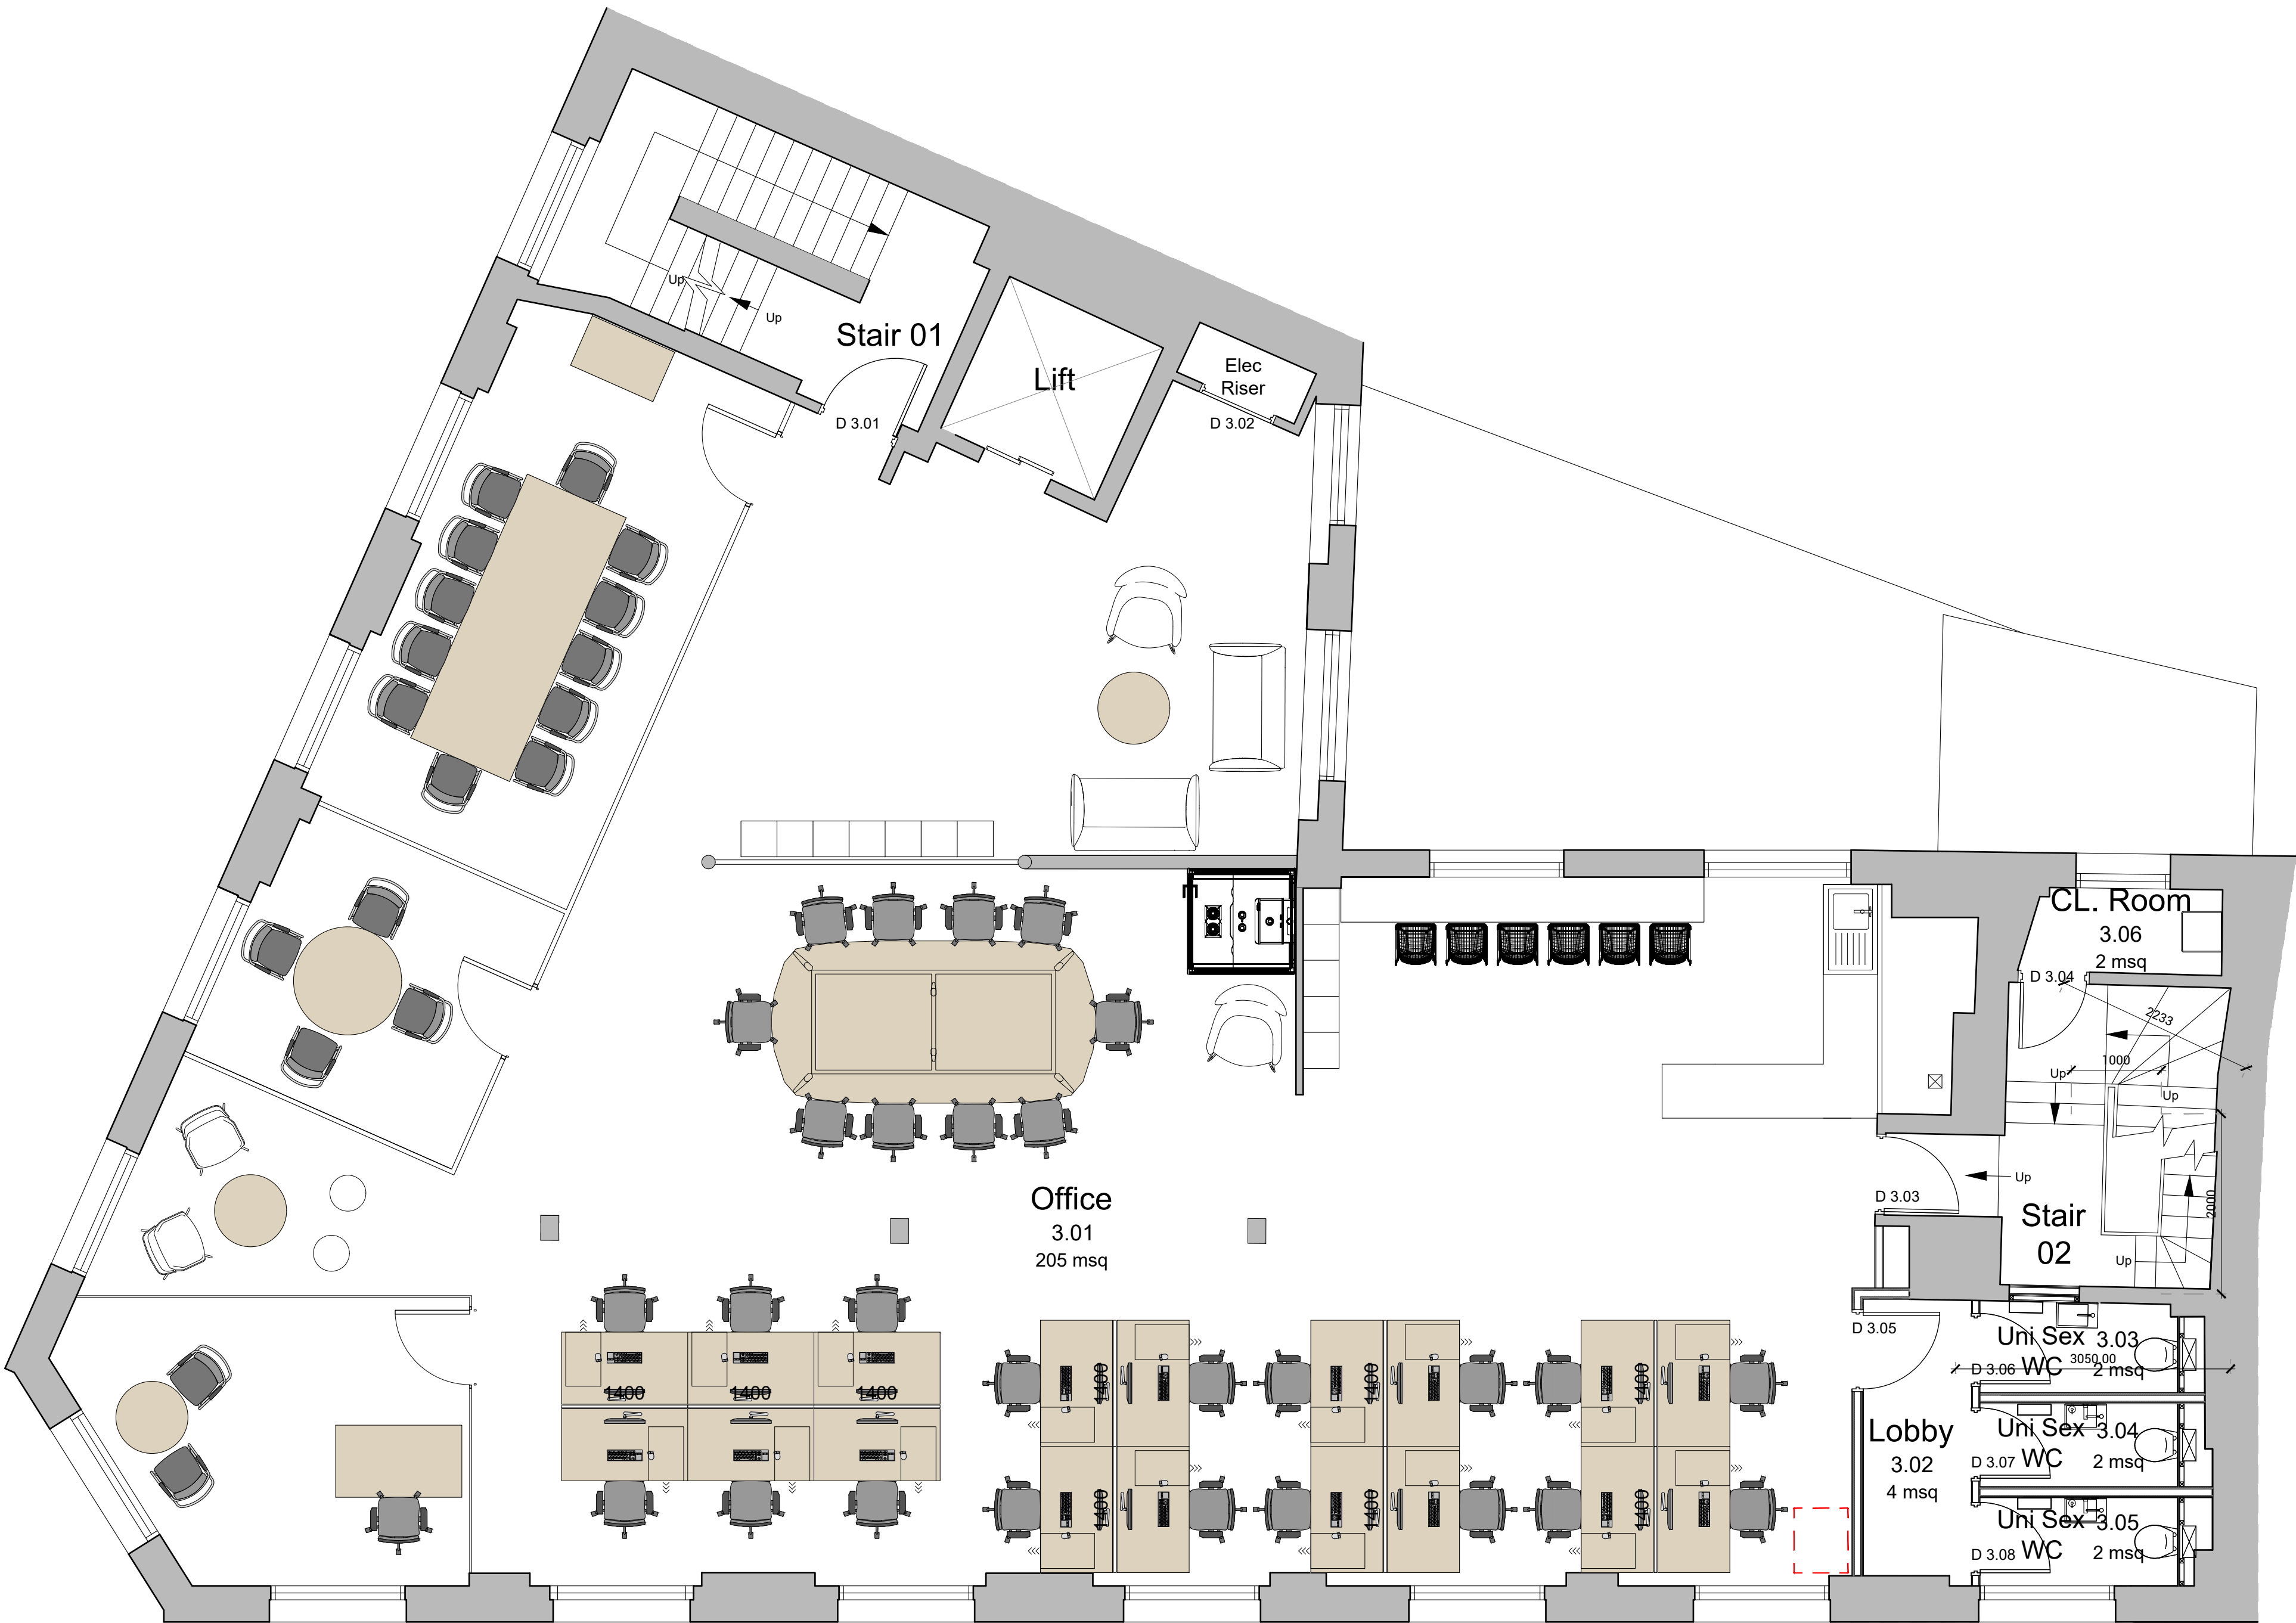

Rev.	Revision Description	Date	Initials



Sovereign Facilities
Carter Lane

Existing Third Floor Plan

PROJECT REF			SCALE(S)		PAPER SIZE		DRAWN BY		CHECKED BY		
SF-CL-03-25			1:50		A1		AK		--		
PROJECT	ORIGINATOR	ZONE	LEVEL	TYPE	ROLE			NUMBER			
SFCL	RAP		XX	DR	A			EX3001			
STATUS		SUITABILITY DESCRIPTION									
S0		WORK IN PROGRESS									
REVISION		REVISION DESCRIPTION									
xx		PRELIMINARY									