


All dimensions to be checked on site. Do not scale from this drawing. Subject to local authority approval. Drawing for visual purpose only. For specification refer to scope of works.

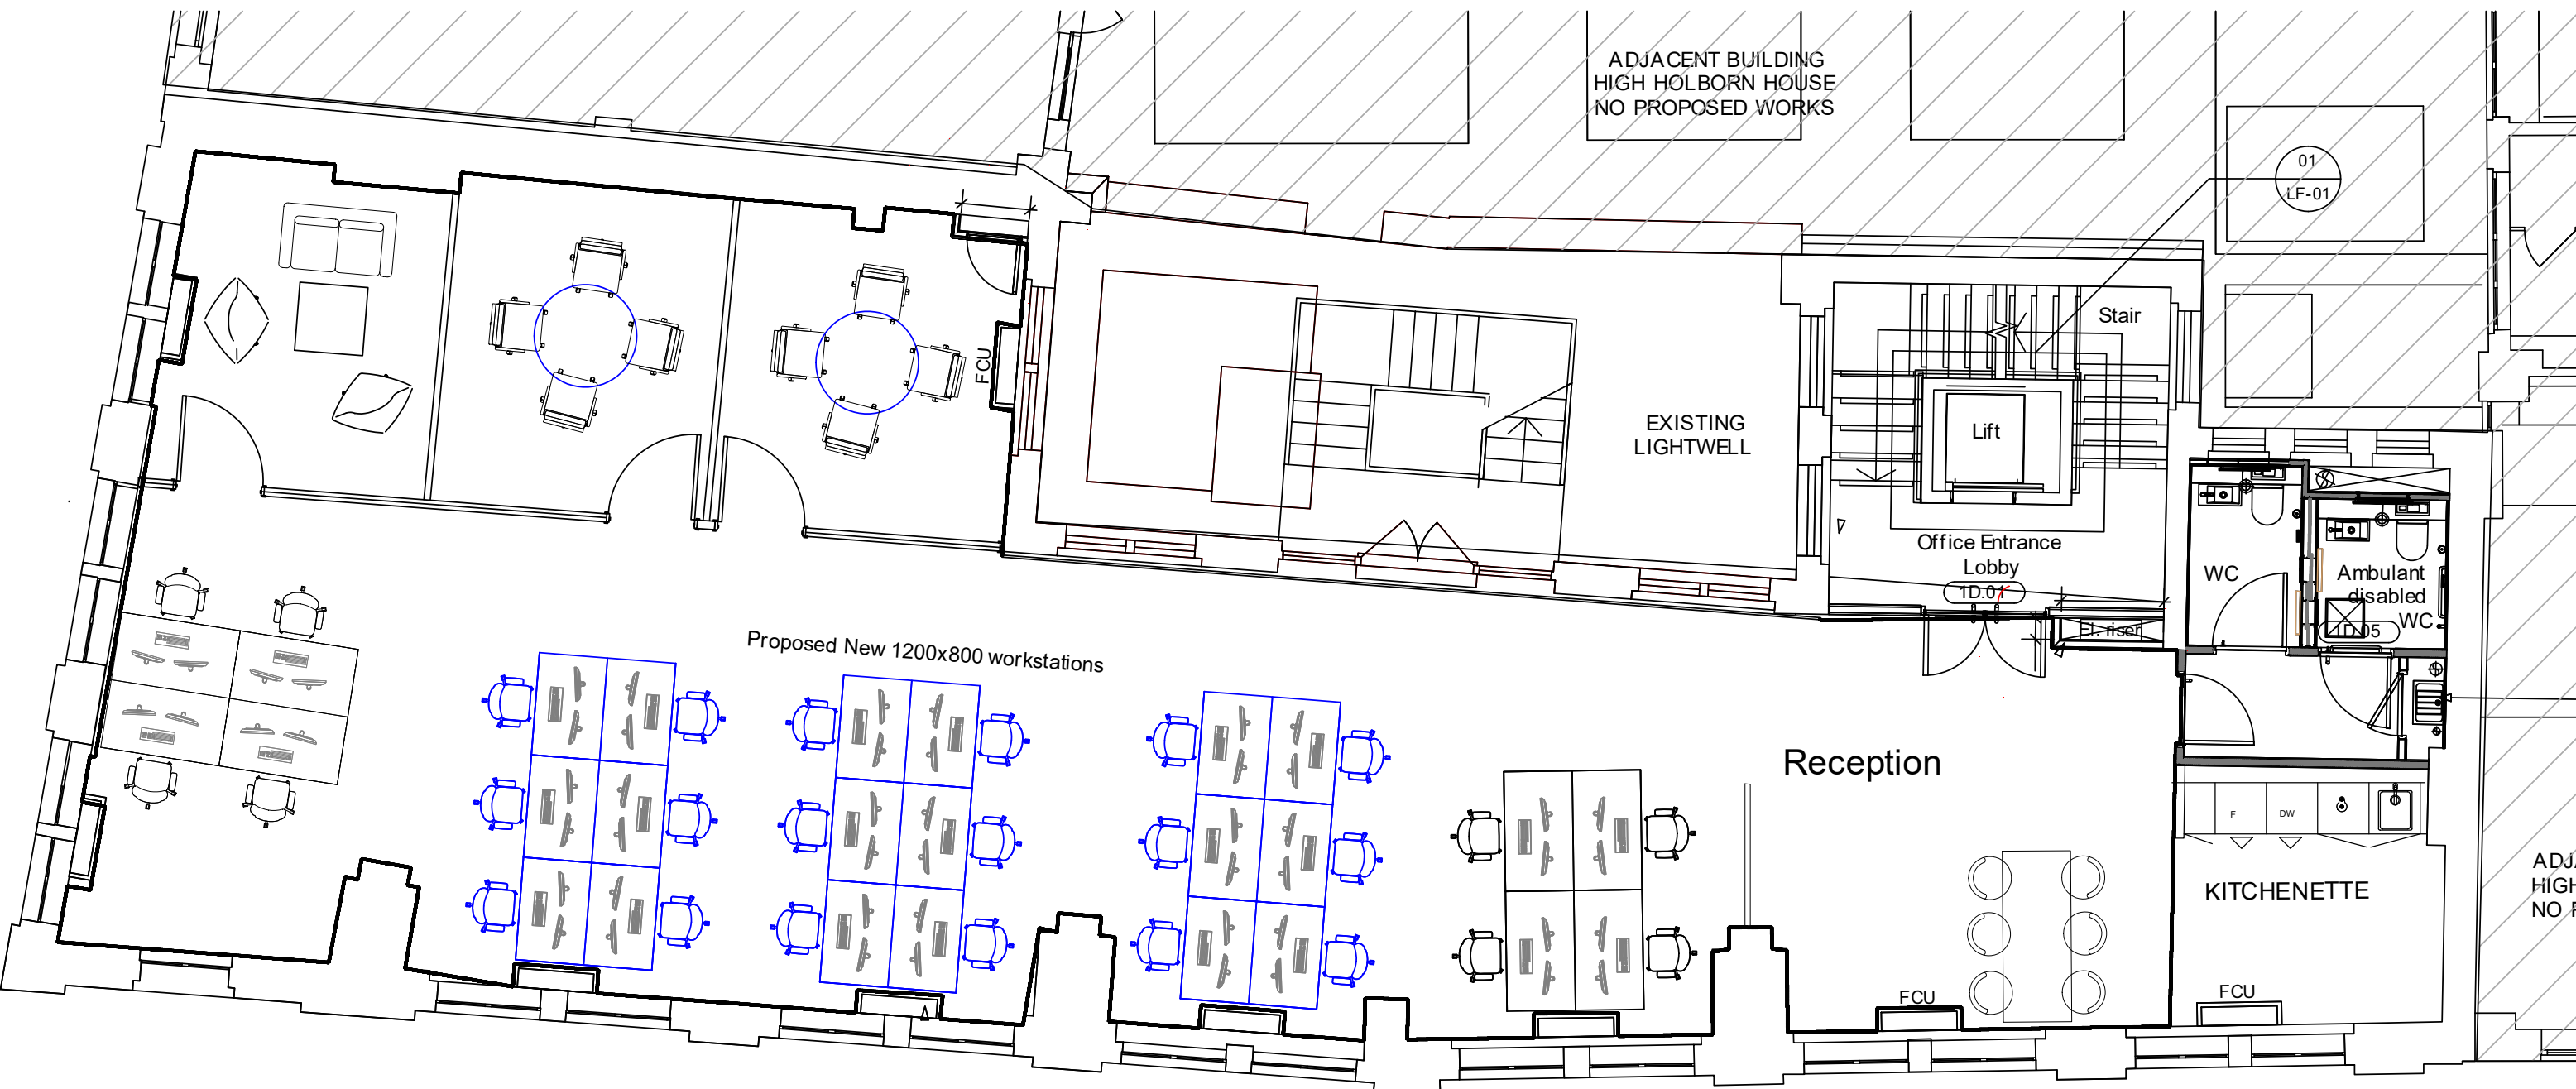

ADJACENT BUILDING  
HIGH HOLBORN HOUSE  
NO PROPOSED WORKS

01  
LF-01

EXISTING  
LIGHTWELL

Lift  
Stair

Office Entrance  
Lobby  
1D.01

WC

Ambulant  
disabled  
WC  
1D.05

Reception

KITCHENETTE

ADJACENT BUILDING  
HIGH HOLBORN HOUSE  
NO PROPOSED WORKS

BROWNLOW STREET

1 Proposed First Floor Plan  
1:50 at A1

REV	DESCRIPTION	BY	DATE
C	FURNITURE BUBBLED, CLIENT NAME UPDATED, FLOOR FINISHES REVERTED BACK TO ORIGINALLY AGREED	CA	10/03/21
B	AMENDMENTS BASED ON AGENT COMMENTS	CW	26/02/21
A	REVISED LAYOUT	CW	18/02/21

STATUS: FOR INFORMATION



CLIENT: SRG Holborn Limited

SITE: Brownlow House

TITLE: L01 Space Plan

SCALE AT A1	DATE	DRAWN	CHECKED
NTS	20.05.22	NR	NR
PROJECT NO	DRAWING NO	REVISION	
PO686	SK 001 - A		