

THIS DRAWING IS NOT
TO BE SCALED

THE GENERAL CONTRACTOR IS TO CHECK ALL DIMENSIONS AND NOTIFY THE DESIGNERS OF ANY DISCREPANCIES OR OMISSIONS.

DRAWING TO BE READ IN CONJUNCTION
WITH SCOPE OF WORKS


REFERENCE:	REVISION:
------------	-----------

CEILING HEIGHT	--	
----------------	----	---


BEAM HEIGHT	-
-------------	---

WINDOW HEIGHT	-
---------------	---

SILL HEIGHT	-	THIS DRAWING IS ON RECYCLED PAPER
-------------	---	-----------------------------------

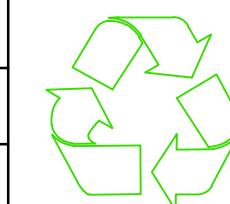

THIS DRAWING IS C
RECYCLED PAPER

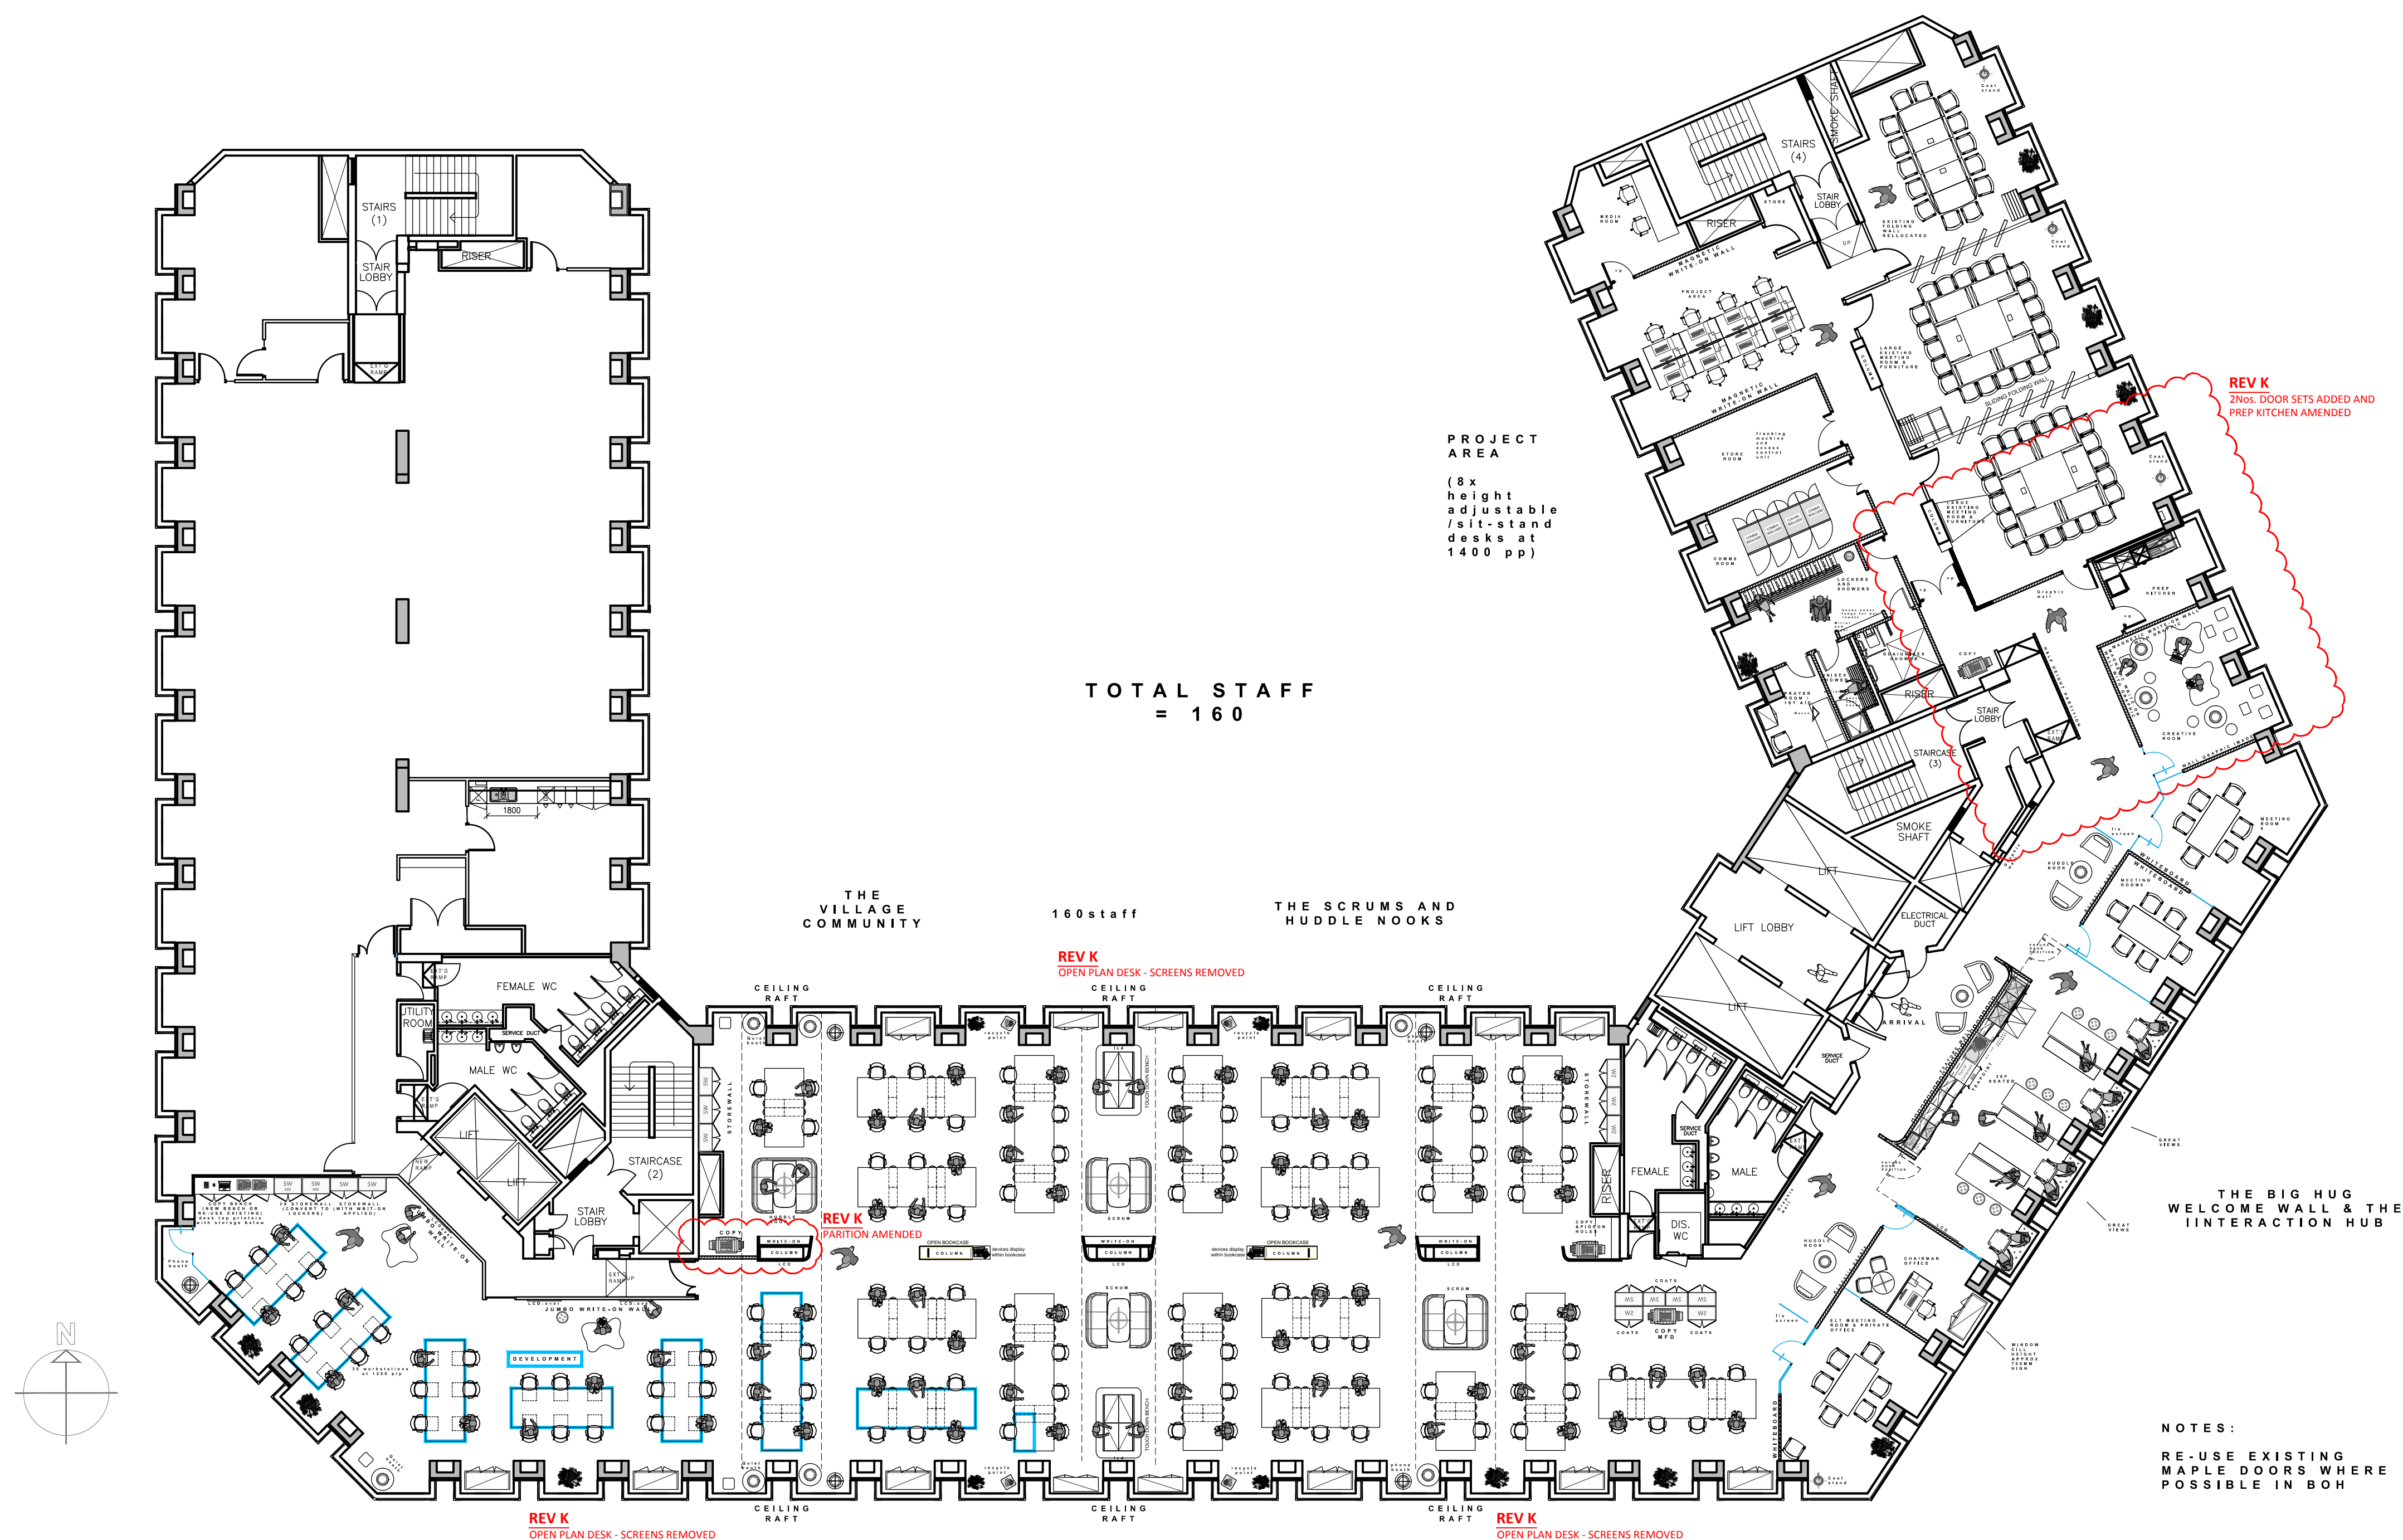

NOTES:

RE-USE EXISTING
MAPLE DOORS WHERE
POSSIBLE IN BOH

APPROVED FOR
CONSTRUCTION

ON BEHALF OF AREA SQ. | DATE

ON BEHALF OF CLIENT

DATE _____

DRAWING STATUS

INFORMATION ONLY

CLIENT

The Money Advice Service

PROJECT
120 Holborn
London

TITLE
Fifth Floor Plan Proposed General Arrangement

SCALE 1:150 @ A1

DATE 11-2013	Chkd PC	Chkd Design	DRAWN PH
-----------------	---------	-------------	-------------

PROJECT NO	BLDG.	FLOOR	DETAIL	REV.
4279	01	05	GA	K

Area Sq. Ltd

THE OLD POST OFFICE
33 STATION ROAD
EGHAM
SURREY
TW20 9LA
T.01784 274000
F.01784 274001

info@areasq.co.uk
www.areasq.co.uk

