



LOWER GROUND FLOOR

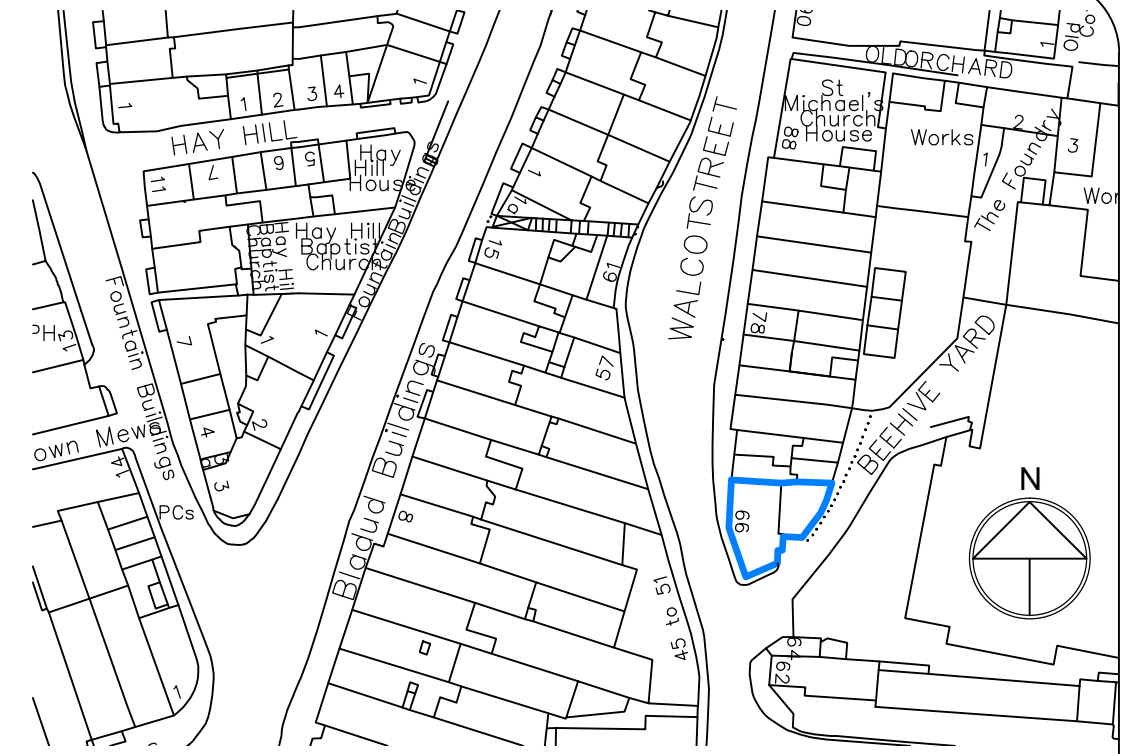

LOCATION PLAN. SCALE 1:1250

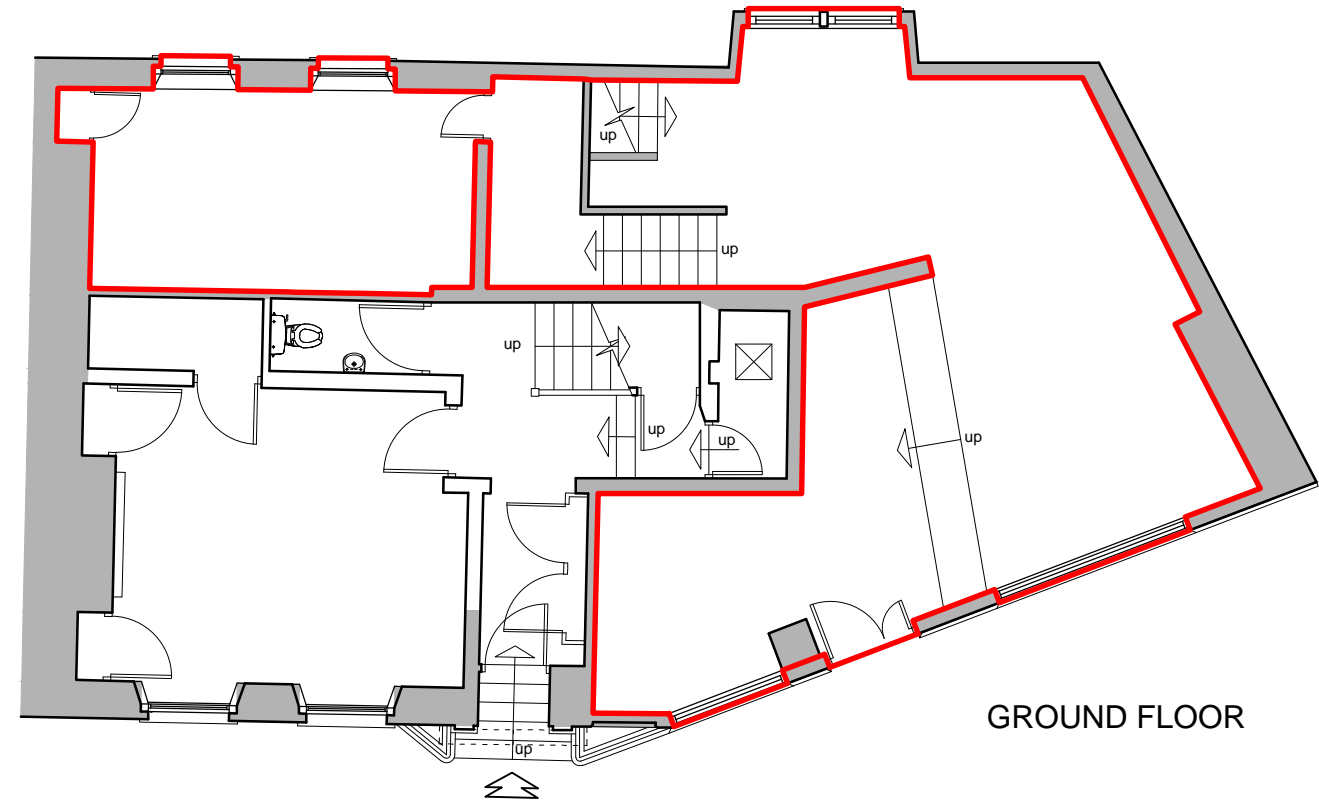

GROUND FLOOR

Based upon the Ordnance Survey mapping with the permission of the Controller of Her Majesty's Stationery Office © Crown copyright. Unauthorised reproduction infringes Crown copyright and may lead to prosecution or civil proceedings. Bath and North East Somerset Council Licence No 100023334

NOTE
This drawing has been reproduced from an existing Source Drawing sheet

DO NOT SCALE FROM THIS DRAWING
All dimensions to be checked on site

© ALL RIGHTS RESERVED
BATH AND NORTH EAST SOMERSET COUNCIL
COPYRIGHT

Bath & North East Somerset Council

Property and Project Delivery
Lewis House
Manvers Street
Bath BA1 1JG

PROPERTY
66 WALCOT STREET
BATH BA1 5BD

DRAWING TITLE
LEASE PLAN
LOWER GROUND & GROUND FLOOR

Drawn AG	Date 04/12/2018
Scale 1:100 @ A3	Rev
DRAWING No	
6896/VL/99-00	