

Timber veneered Timber Raised ceiling with Bulkhead White plaster-Plasterboard ribbed cladding to veneered ribbed linear mineral fibre wall-mounted painted to lighting to ceiling above effect vinyl cladding to align match reception bulkhead suspended ceiling reception wallcovering signage match reception tiles in varying widths desk recess and with desk and desk colour painted white bulkhead

Timber veneered ribbed cladding to match reception desk recess and wall panel

Existing laminate Existing MDF All existing painted faced boxing to surfaces perimeter heating redecorated to be replaced

panels retained and re-painted

veneered cladding to upstand

New glazed Timber veneered lobby with sliding doors and graphic manifestation

ribbed cladding to match reception desk recess and desk colour wall panel


painted to match main reception

Raised ceiling with linear mineral fibre suspended ceiling tiles in varying widths

Bulkhead White plastereffect vinyl painted to match reception wallcovering desk colour



View of Reception from Temporary Partition

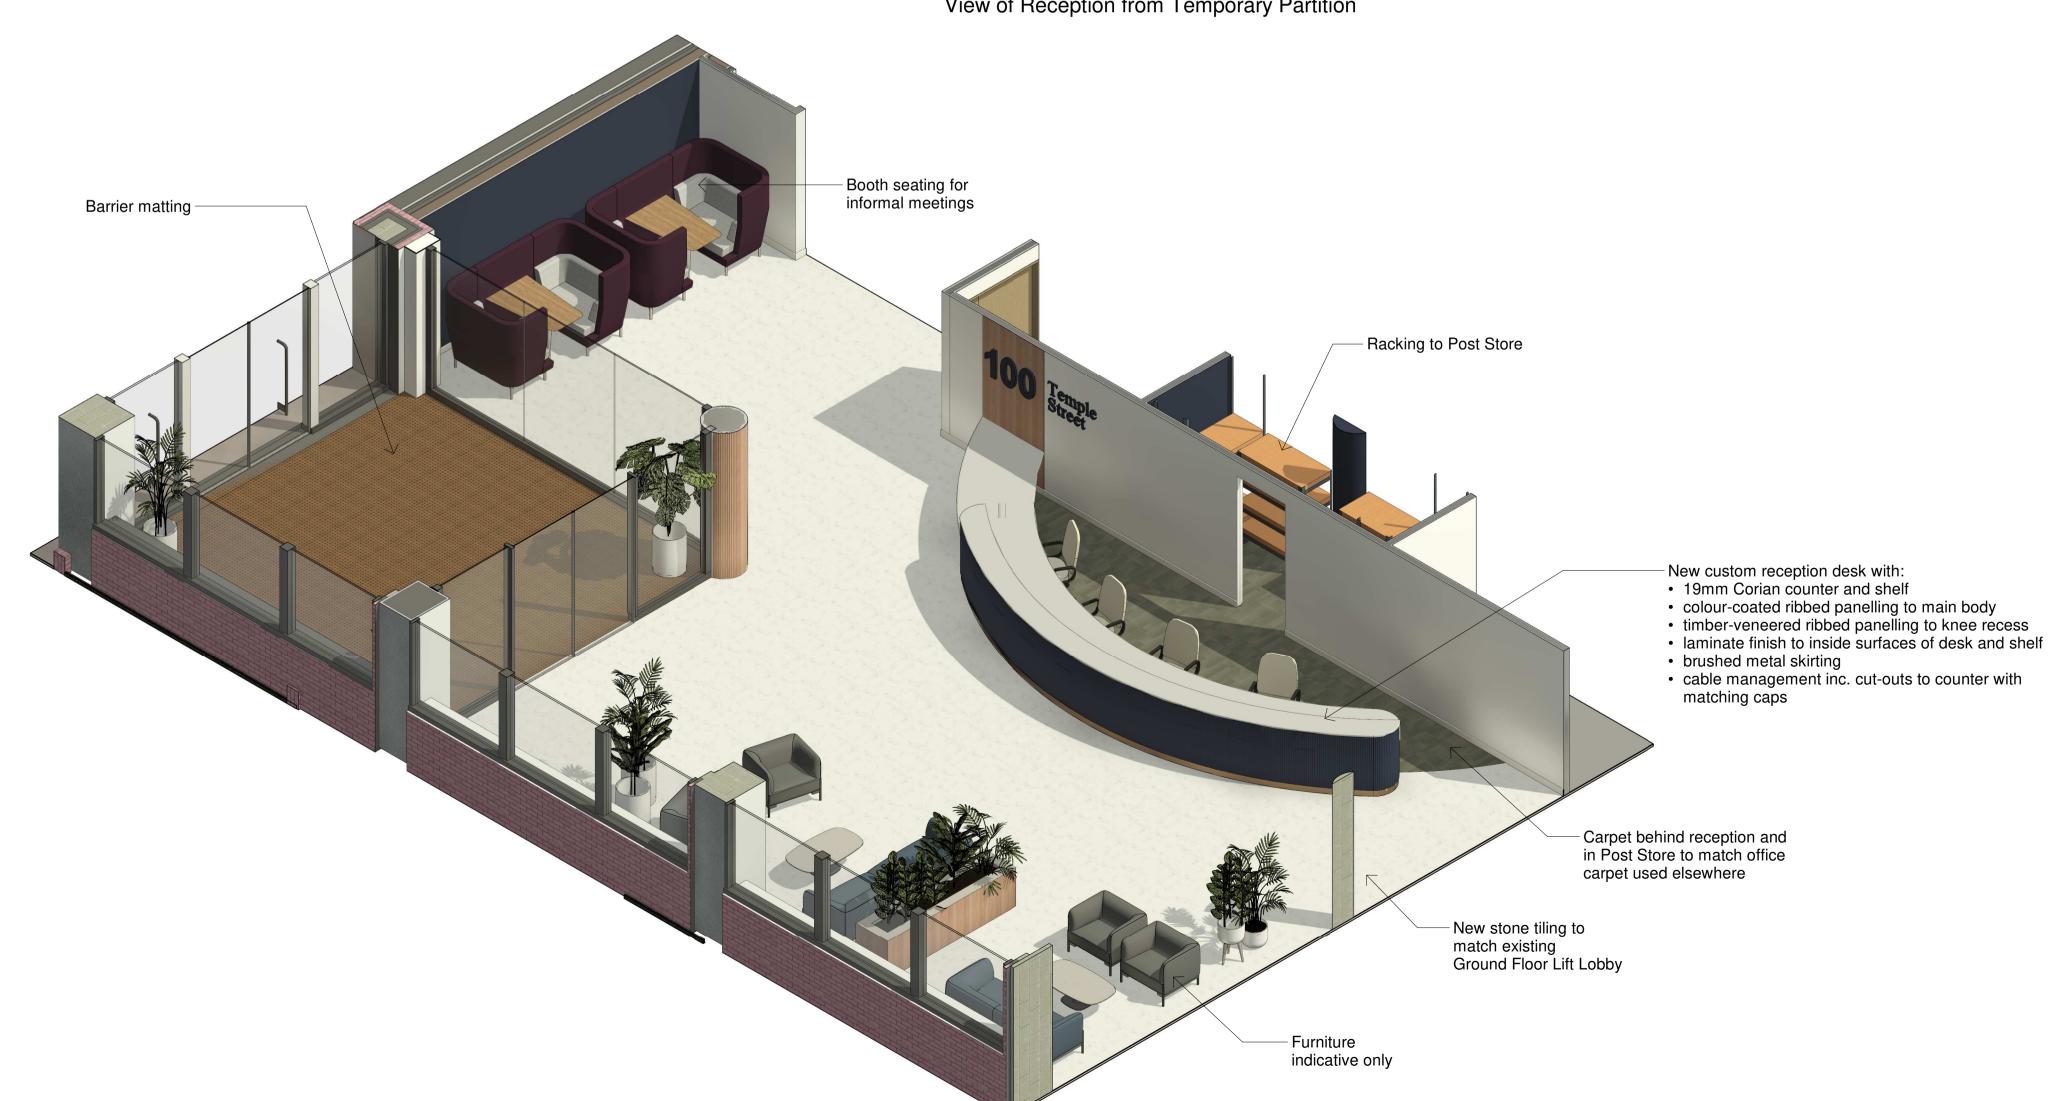

P01 28.07.21 Revision 38 Issue Date Revision notes

DKA

DKA The Malt House 17-20 Sydney Buildings Bath BA2 6BZ T 01225 465701 E info@dka.co.uk W www.dka.co.uk

Bristol City Council

DKA Project No. | 274722 100 Temple Street

Ground Floor - Proposed Reception Visualisations

Project | Originator | Volume | Level | Type | Role | Number 274722 - DKA - 01 - 00 - DR - A - 4003 Suitable for stage approval S4 - P01