

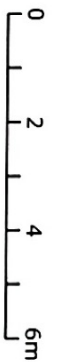


mlg architects	
description	MLGA limited Oneil House Ridgeway's Pitch GL5 0BS + 01454 54004 + info@mlg.co.uk
Existing site plan	
site address	Barns at Manor Farm Aust Bristol BS35 4AT
drawing number	22/1787/100
drawing revision number	-
date created	17/1/2023
scale	1:500@A3


REVN -

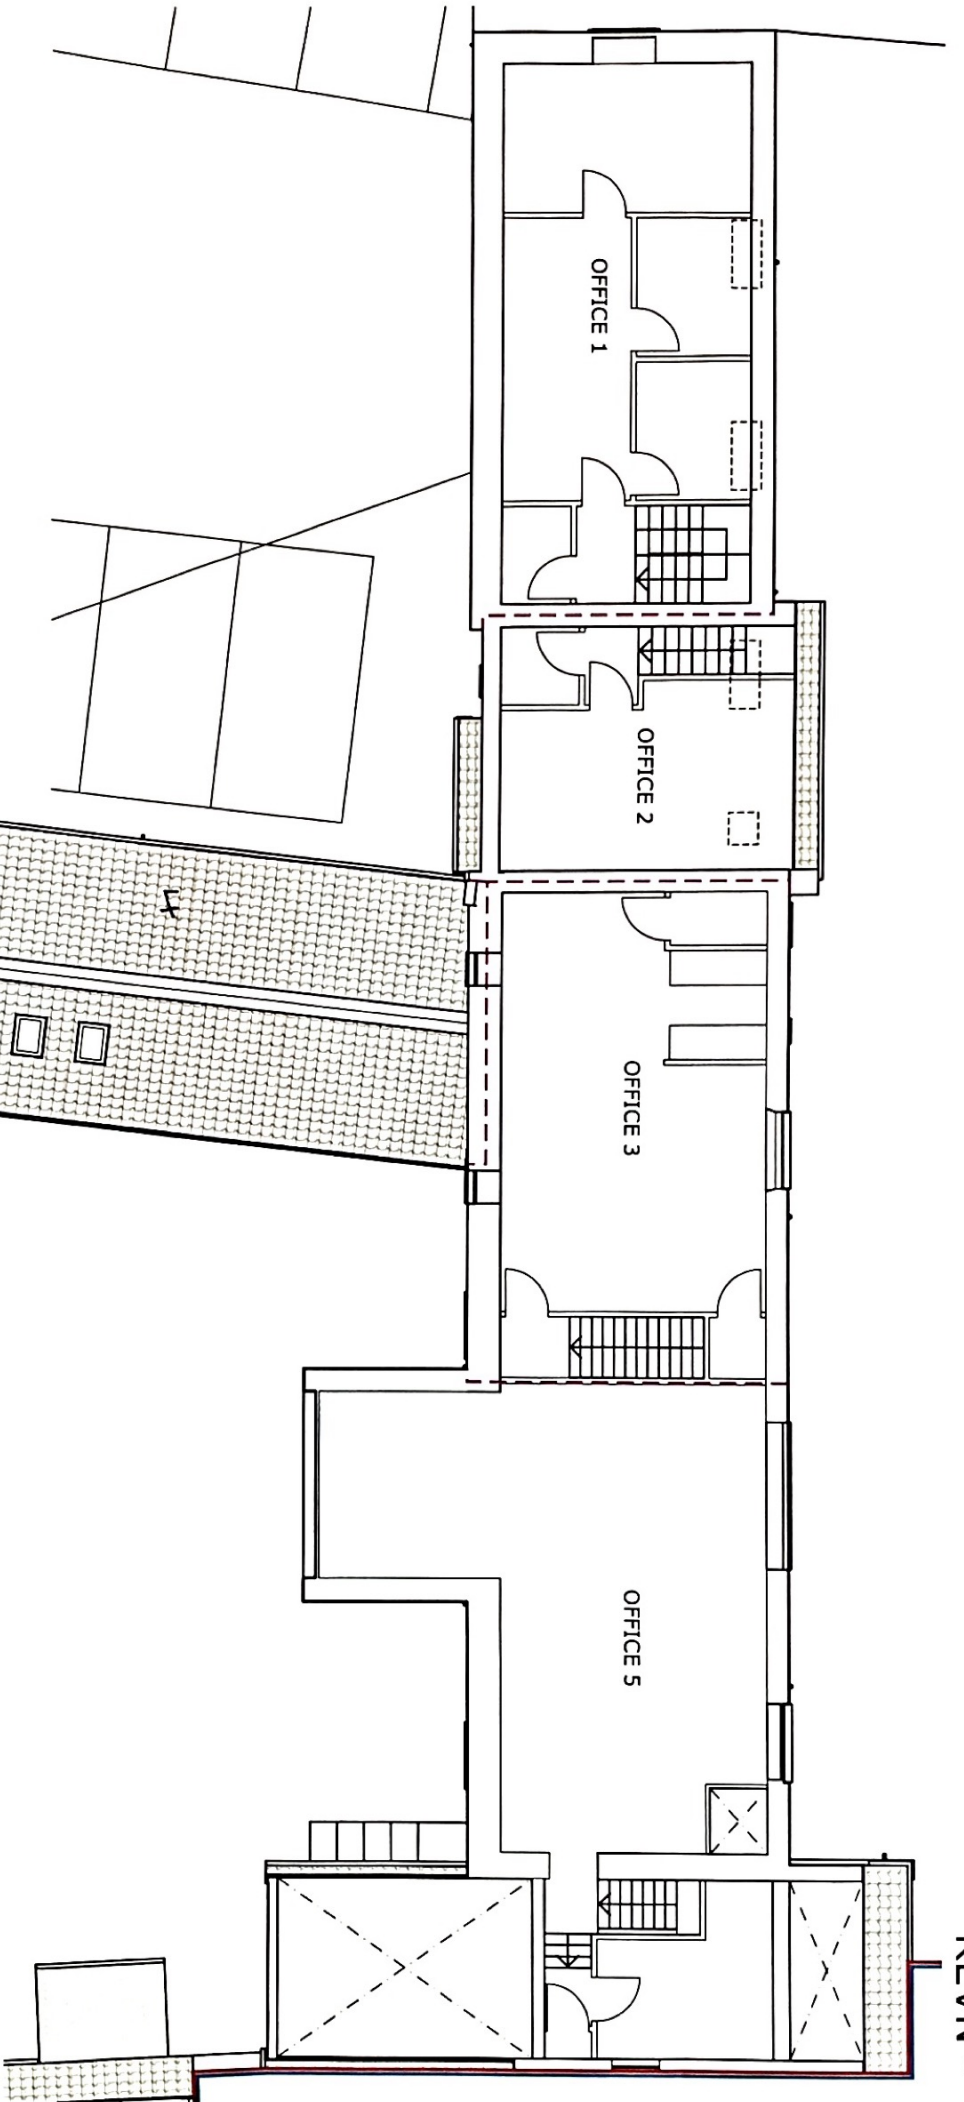

REVS:

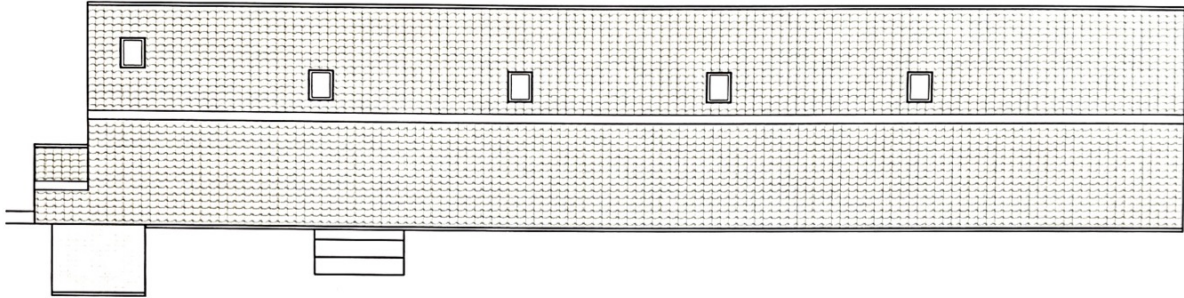

Roof

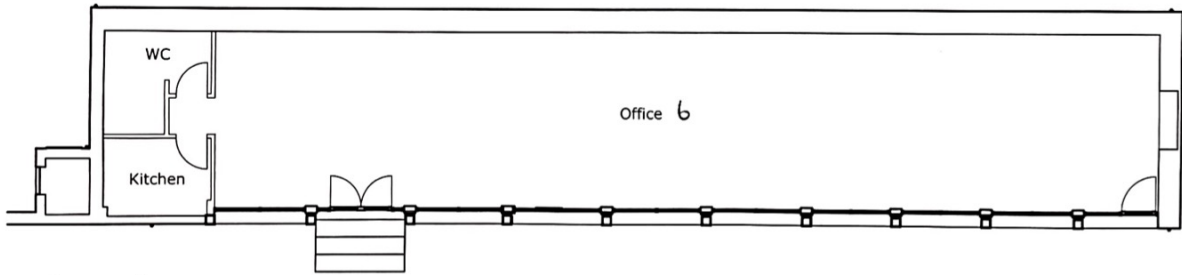

Plan



REVS:



mlg architects	
description	MLGA Limited Oneal House Tudor's Pitch Bathampton Glos. G12 9DD T: 01262 565654 • info@mlga.co.uk
site address	Barns at Manor Farm Aust Bristol BS35 4AT
drawing number	22/1787/700
drawing revision number	-
date created	17/1/2023
scale	1:100 @A3