



North West Elevation

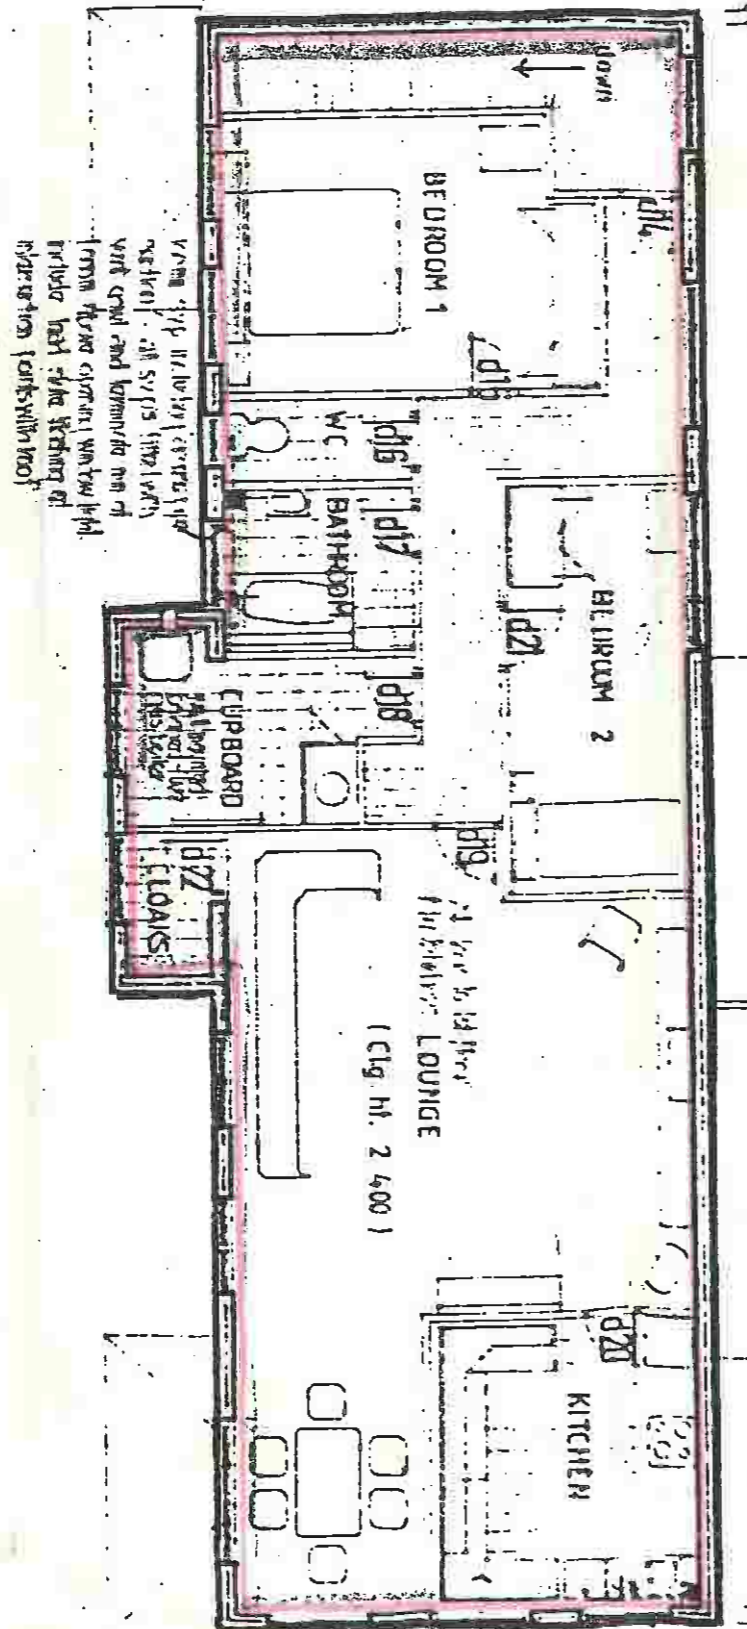

First Floor Plan

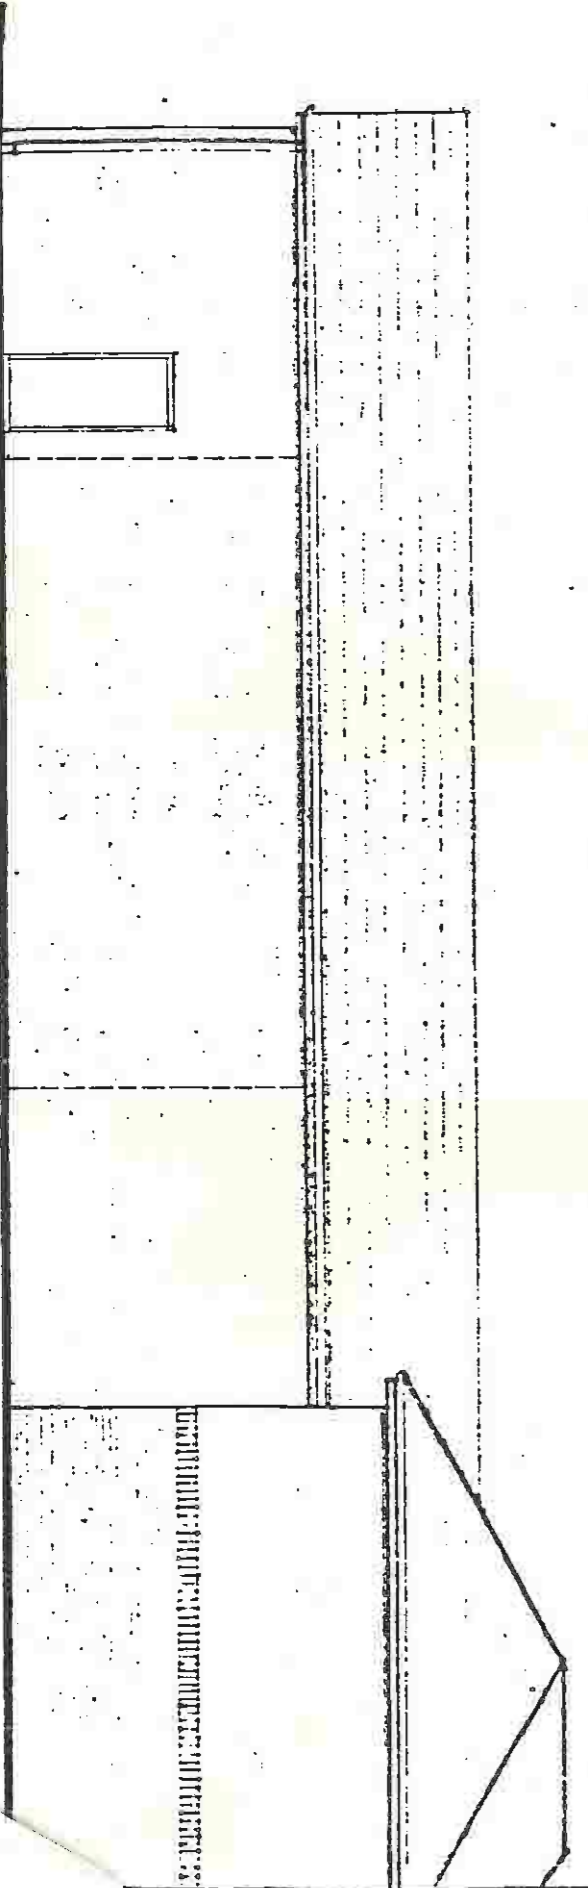

South West Elevation

Plan No. 2