


- Notes:
- All dimensions are in millimeters (mm) unless otherwise stated.

0mm 500 1000 1500

Key

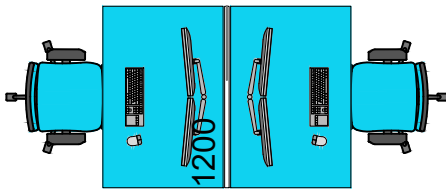


Furniture highlighted in blue indicates stock item



Indicates Phase 1 Works



Indicates Phase 2 Works

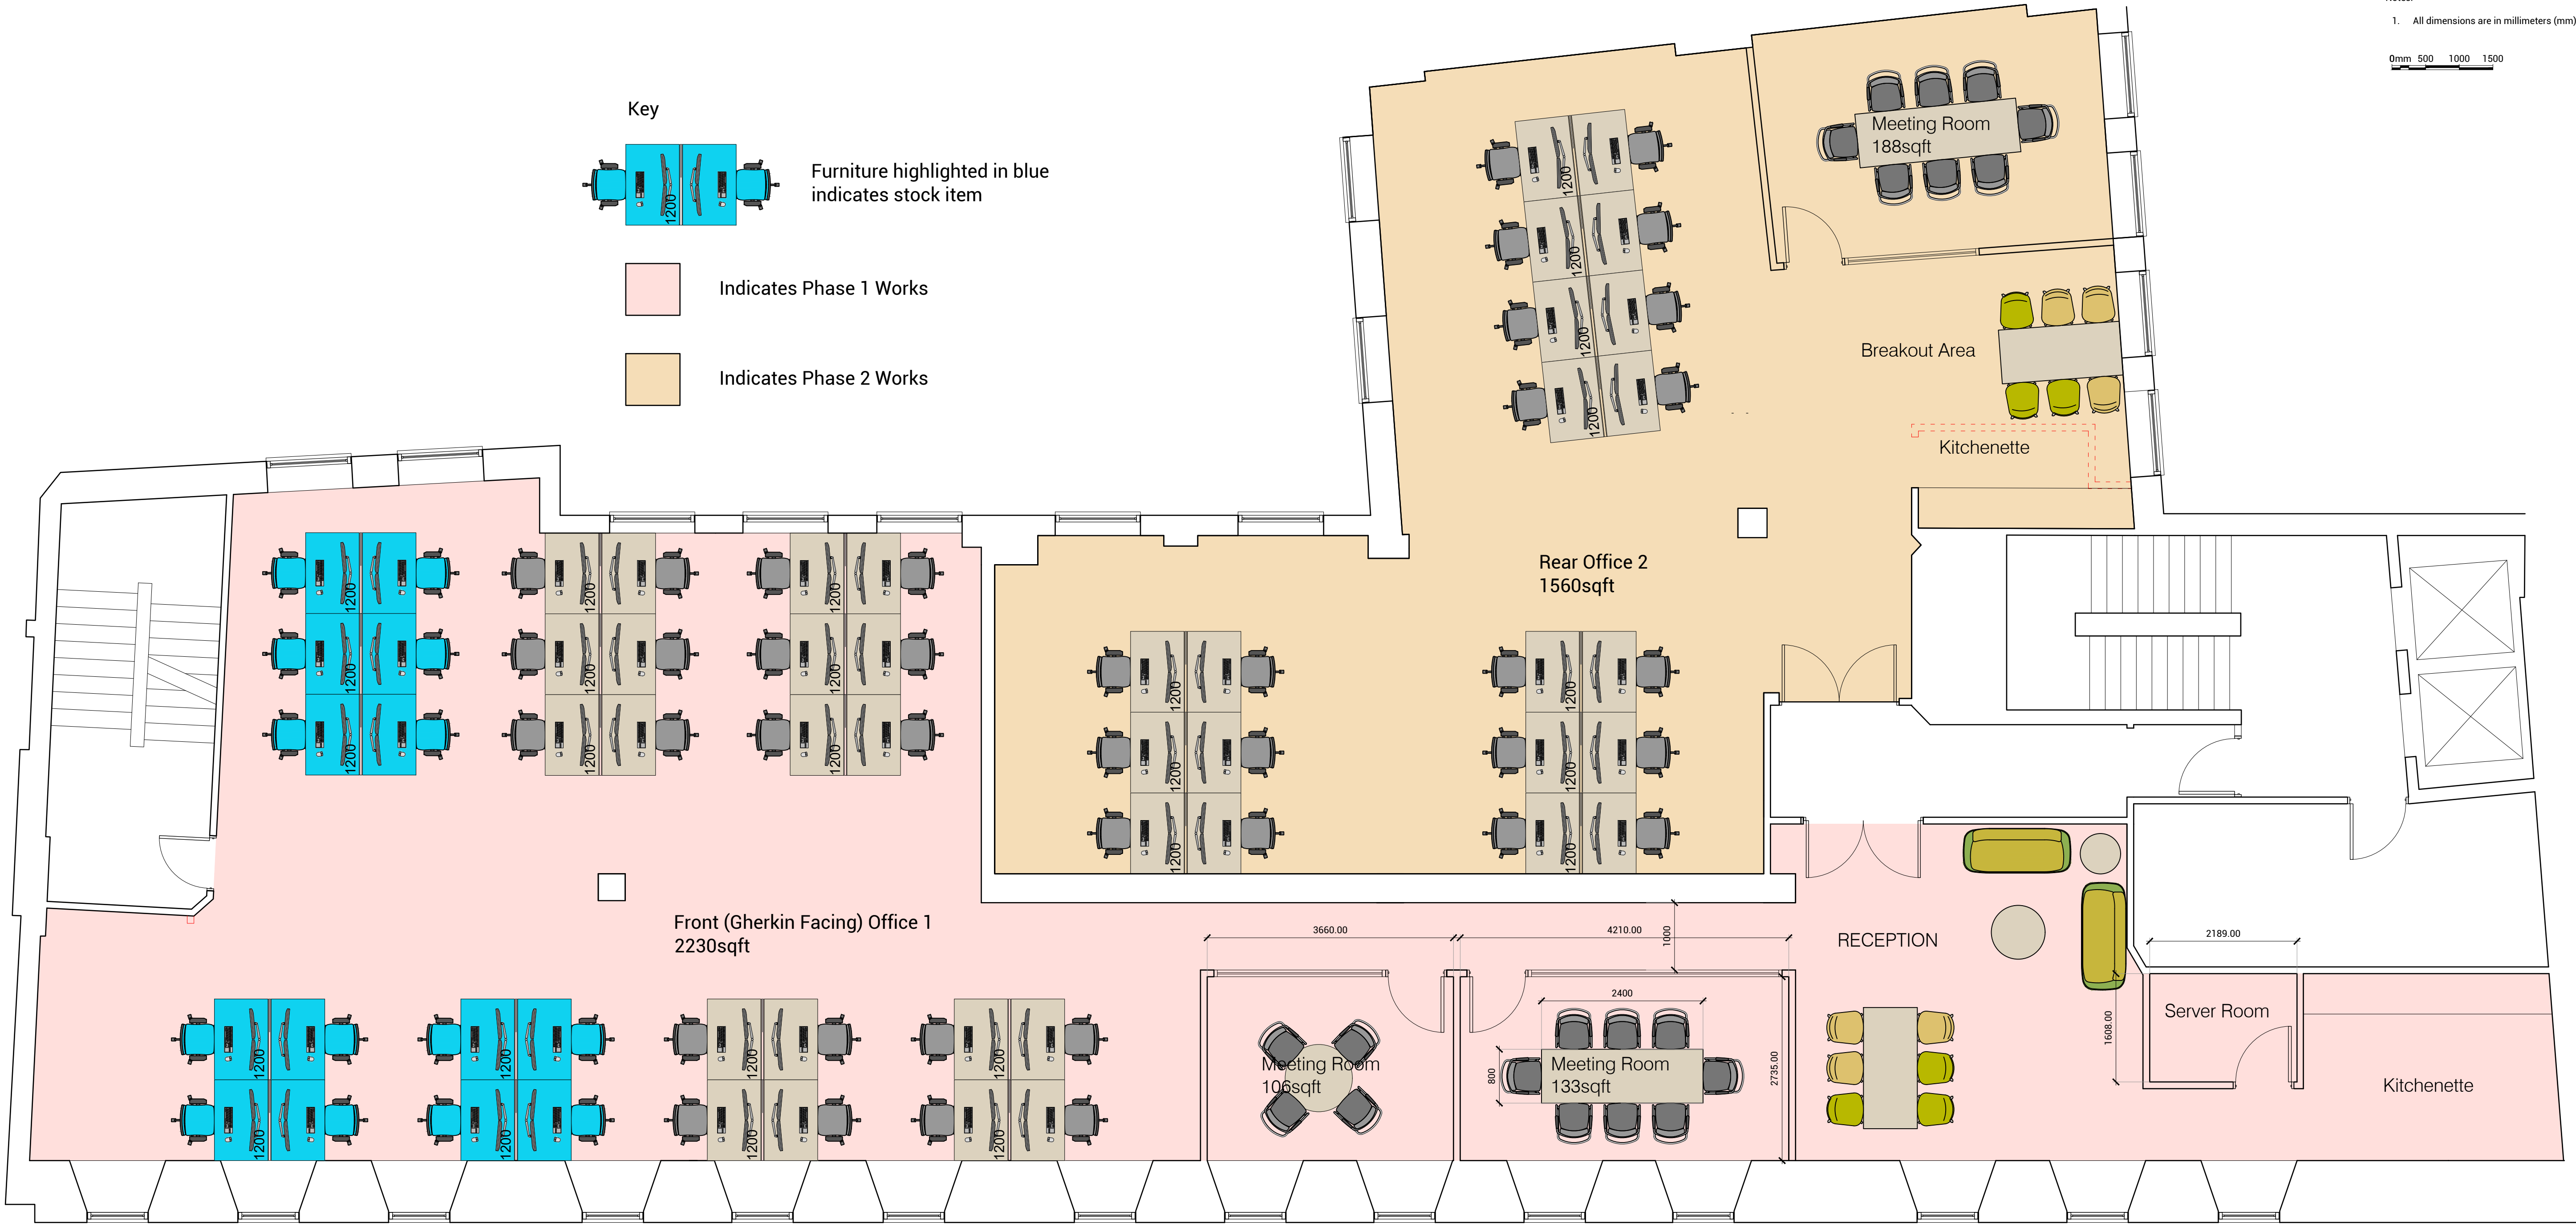

Proposed Third Floor General Arrangement Overall Plan - Sketch Scheme Option 2
Scale 1:50

Rev.	Revision Description	Date	Initials



Sovereign Facilities
Bury Street

Proposed Third Floor GA

PROJECT REF	SCALE(S)		PAPER SIZE		DRAWN BY	CHECKED BY
SF-BS-03	1:50		A1		SE	--
PROJECT	ORIGINATOR	ZONE	LEVEL	TYPE	ROLE	NUMBER
SFBS	RAP		XX	DR	A	3001-PH1/2
STATUS	SUITABILITY DESCRIPTION					
S0	WORK IN PROGRESS					
REVISION	REVISION DESCRIPTION					
xxx	PRELIMINARY					